

# FOR SALE

Cornwall Grove,  
Chiswick, W4

Terraced House  
West London

£1,650,000 fh

4  2  2 



**horton  
andgarton**

SALES / LETTINGS / PROPERTY MANAGEMENT

[hortonandgarton.co.uk](https://hortonandgarton.co.uk) | Sales 020 3989 6464 | Lettings 020 3989 5454  
161 Chiswick High Road, London, W4 2DT




# FOR SALE

Cornwall Grove,  
Chiswick, W4

Terraced House  
West London

£1,650,000 fh

4  2  2 

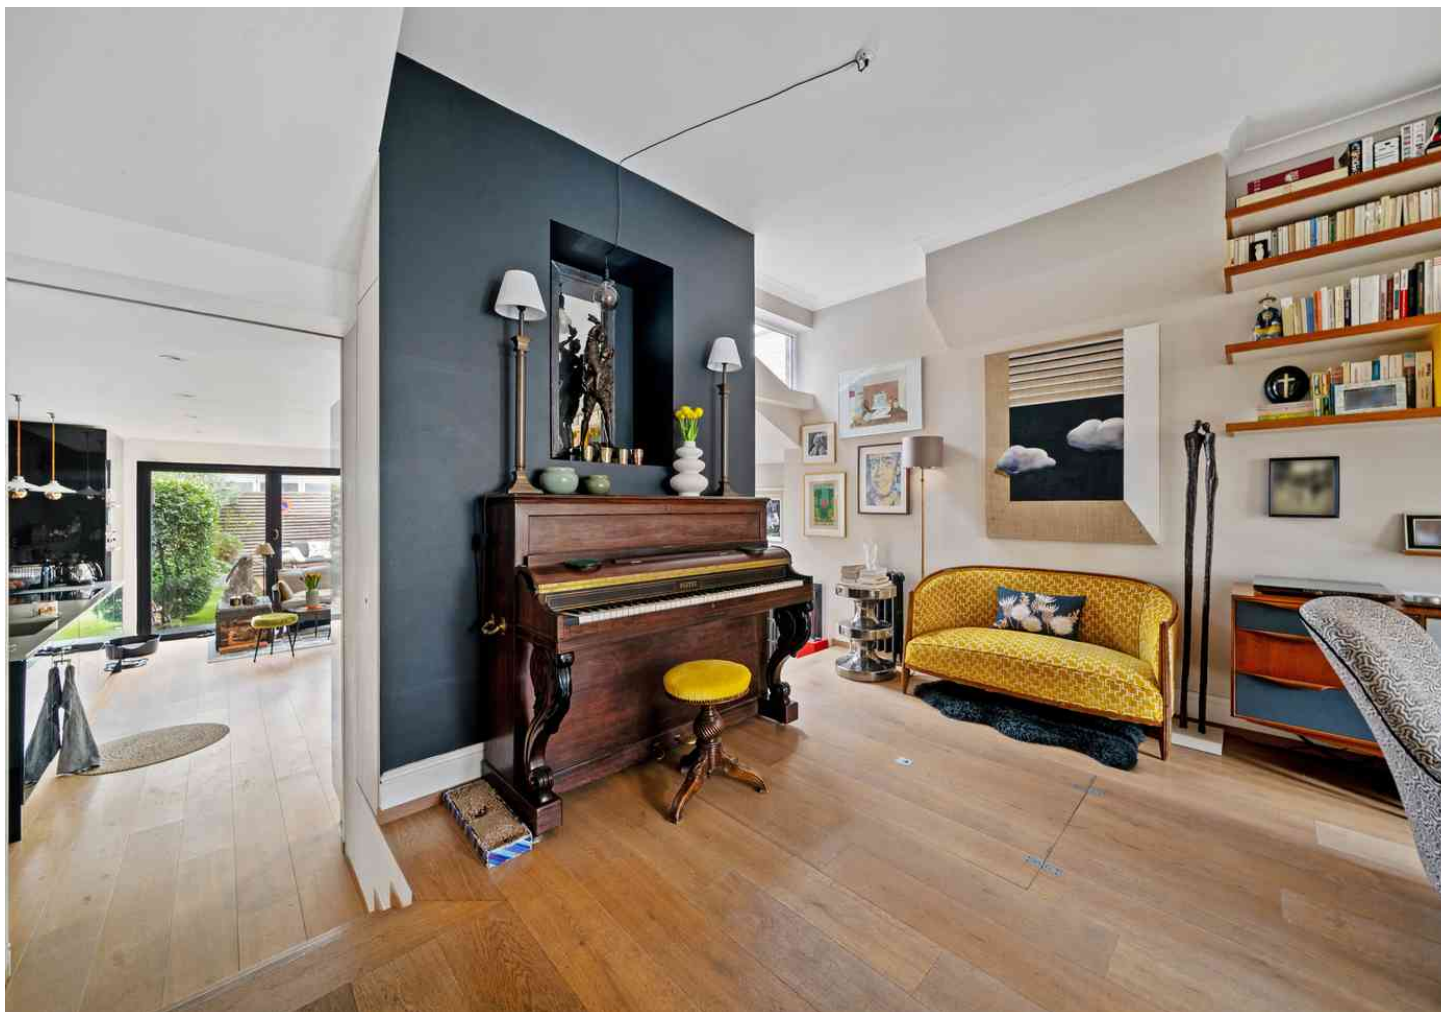

**horton  
and garton**

SALES / LETTINGS / PROPERTY MANAGEMENT

hortonandgarton.co.uk | Sales 020 3989 6464 | Lettings 020 3989 5454  
161 Chiswick High Road, London, W4 2DT





# FOR SALE

Cornwall Grove,  
Chiswick, W4

Terraced House  
West London

£1,650,000 fh

4  2  2 




**horton  
andgarton**

SALES / LETTINGS / PROPERTY MANAGEMENT

hortonandgarton.co.uk | Sales 020 3989 6464 | Lettings 020 3989 5454  
161 Chiswick High Road, London, W4 2DT



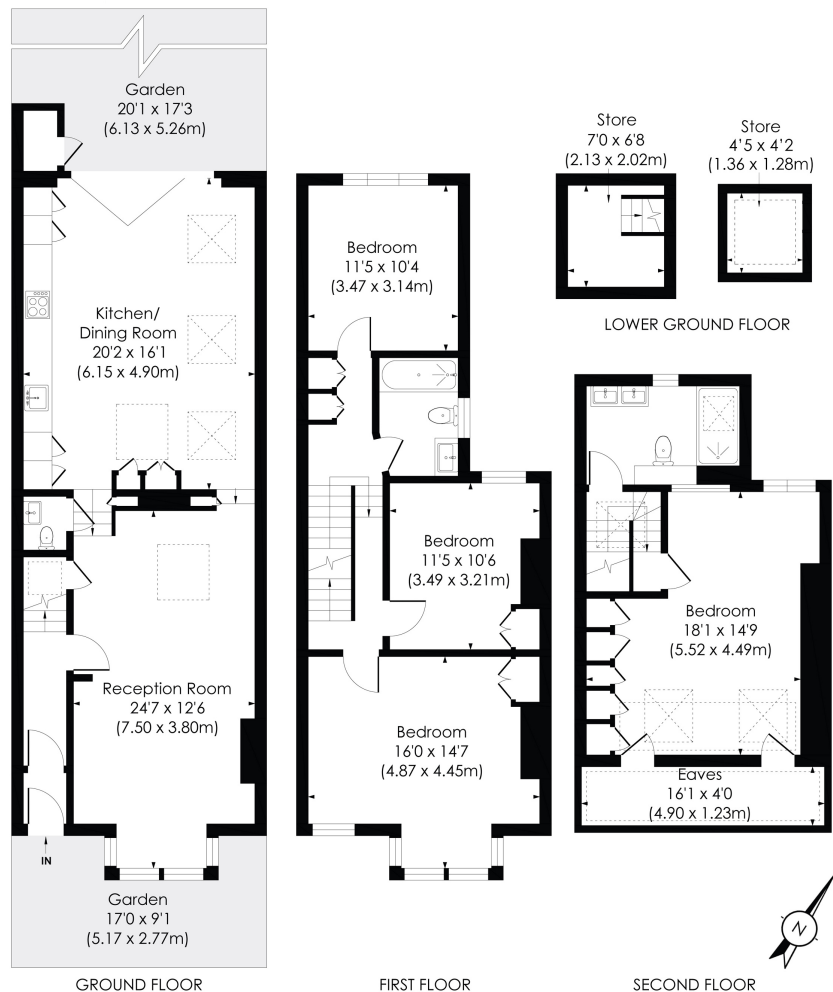

**horton  
andgarton**

This floor plan has been prepared for the purpose of illustration only in accordance with the latest RICS code of measuring practice and is not to scale. All measurements and areas are approximate and whilst every effort has been made to ensure the accuracy of the plan contained here, no responsibility is taken for any error, omission or misstatement.



Victorian family house | Four bedrooms - Two  
bathrooms | 1663 Sq' - 154.40 SqM | Turnkey finish |  
EPC rating C | Chiswick



hortonandgarton.co.uk  
 Sales 020 3989 6464  
 Lettings 020 3989 5454

161 Chiswick High Road, London, W4 2DT