

Terence Painter

ESTATE AGENTS



- First Floor Apartment
- Two Double Bedrooms
- Well Defined & Spacious Living Accommodation
- Finished to a very High Specification
- Perfectly Located within Close Proximity to the High Street, Transport Links and Picturesque Sandy Beaches
- Private Allocated Garden Area
- Exclusive & Prestigious Development of Five Luxury Apartments
- Allocated Parking Space & Communal Gardens
- Viewings Available Now!

Apartment Three, 60 Stone Road, Broadstairs, Kent. CT10 1EB.

Leasehold Share of Freehold £595,000

APARTMENT THREE, AVAILABLE NOW! NEWLY CONVERTED SPACIOUS TWO DOUBLE BEDROOM FIRST FLOOR APARTMENT WITH A BALCONY AND A PRIVATE LAWNED GARDEN AREA, FINISHED TO THE HIGHEST OF STANDARDS AND WITH THE MOST IMPRESSIVE SPECIFICATION!

Offered to the market is this newly converted and well proportioned two double bedroom first floor apartment that is located within an exclusive development of just five luxury two bedroom apartments, each benefitting from private outside space, allocated parking and communal gardens. Stone Road is regarded as one of the most exclusive coastal residential areas in Broadstairs, with the renowned and award winning picturesque sandy beaches at Stone & Viking Bay on your door-step. The property is also within easy access of extensive cliff-top promenades and the town's quaint high street which features an eclectic range of local shops, restaurants and bars together with its mainline train station with high speed services to London. The area also benefits from a wide range of highly regarded schools and, if you find yourself with some spare time, North Foreland Golf Club is located within half a mile of the property.

The generous accommodation of this property comprises a welcoming entrance hall, impressive open plan kitchen/dining/living room which features sliding doors out to a private balcony, and a stunning fitted kitchen with integrated appliances, breakfast bar and quartz work tops.

There is a separate utility room which compliments the kitchen, a stunning luxury hotel style bathroom and a principle bedroom. Leading from the entrance hallway is a second 'turret style' double bedroom with bespoke fitted wardrobes.

Externally this home also offers a landscaped communal rear garden and an allocated off street parking space.

This property is available to view now so please call Terence Painter Estate Agents now on 01843 866 866 to arrange your appointment.

Ground Floor

Communal Entrance

Access to the property is via a secure part glazed wooden front door to the communal entrance hall with stairs to all floors.

First Floor

Apartment Entrance

Access to the apartment is via a secure wooden front door.

Entrance Hall

L-shaped hallway with down lights, engineered oak flooring and doors leading to all rooms and a double glazed window. Steps up to further hallway area and door to principal bedroom.

Open Plan Living Room/Dining/Kitchen

7.36m x 6.45m max (24' 2" x 21' 2")

Lounge/Diner

The open plan lounge/diner has been thoughtfully zoned in this apartment and features two double glazed windows to the rear and one to the side together with double glazed sliding doors to the rear offering stunning elevated sea views and providing access to the balcony. This room benefits from a combination of wall lights, down lights and pendant lighting, media points, radiator and oak engineered flooring. The dining area is open to the kitchen.

Balcony

3.46m x 1.00m (11' 4" x 3' 3") This fantastic feature makes the most of its position with beautiful elevated sea views. There are glass balustrades, wall lights and metal decked flooring.

Kitchen

This beautifully appointed kitchen features a wide range of neutral coloured handleless wall, base and drawer units with a wide range of integrated appliances. There is a ceramic sink with mixer tap inset to quartz worktops with complementing upstands, under unit lighting, breakfast bar with feature panelling, two double glazed windows, downlights, extractor and oak engineered flooring.

Apartment Three, 60 Stone Road, Broadstairs, Kent. CT10 1EB.

£595,000

Utility Room

2.42m x 1.97m (7' 11" x 6' 6") The fitted units in this room complement the kitchen, with space and plumbing for a washing machine, extractor and stainless steel sink unit with mixer tap inset to quartz worktops with complementing upstands.

Bedroom One

3.69m x 3.17m (12' 1" x 10' 5") This impressive bright and airy bedroom features a large double glazed turret style bay window to the front of the property, a range of bespoke fitted wardrobes, wall and down lights, media points, radiator and oak engineered flooring.

Bedroom Two

3.72m x 3.12m (12' 2" x 10' 3") Bedroom two bedroom features a large double glazed window to the front of the property with two side windows, a range of bespoke fitted wardrobes, wall and down lights, media points, radiator and oak engineered flooring.

Bathroom

2.29m x 2.22m (7' 6" x 7' 3") This luxury hotel style bathroom features a panelled bath with mixer tap with hand shower attachment, low level w.c, chrome ladder style towel radiator and a wash hand basin with mixer tap and fitted illuminated mirrored cabinet over. There are down lights, extractor and fully tiled walls and flooring.

Exterior

There is a private lawned garden area accessed via the communal garden.

Communal Garden

Located at the rear of the property and accessed via a wheelchair accessible paved pathway is the landscaped communal garden which is predominantly shingled with shaped raised flower beds and mature trees. There is a bike storage area and individual gates leading off to lawned gardens for apartments 1- 4.

Parking

There is a large block paved in and out driveway to the front of the property offering each apartment one allocated parking space.

Lease Information

This home is being sold with a new 999 year lease and the vendors have advised us that once all the apartments are sold, each flat owner will be granted a share of the freehold.

Council Tax Band - TBC

EPC - TBC



Apartment Three, 60 Stone Road, Broadstairs, Kent. CT10 1EB.

£595,000




Viewing strictly by prior appointment with the Selling Agents
TERENCE PAINTER.

Email: sales@terencepainter.co.uk

Prospect House, 44 High Street, Broadstairs, Kent, CT10 1JT.

These particulars do not constitute any part of an offer or contract. None of the statements contained in these particulars are to be relied on as representations of fact. Any intending purchaser should satisfy themselves by inspection or otherwise as to the correctness of the statements contained in these particulars. The Vendor does not make or give, and neither Terence Painter Properties, nor any person in its employment has any authority to make or give, any representation or warranty whatsoever in relation to this property. The mention of any appliances and/or services in these sales particulars does not imply that they are in full and efficient working order.

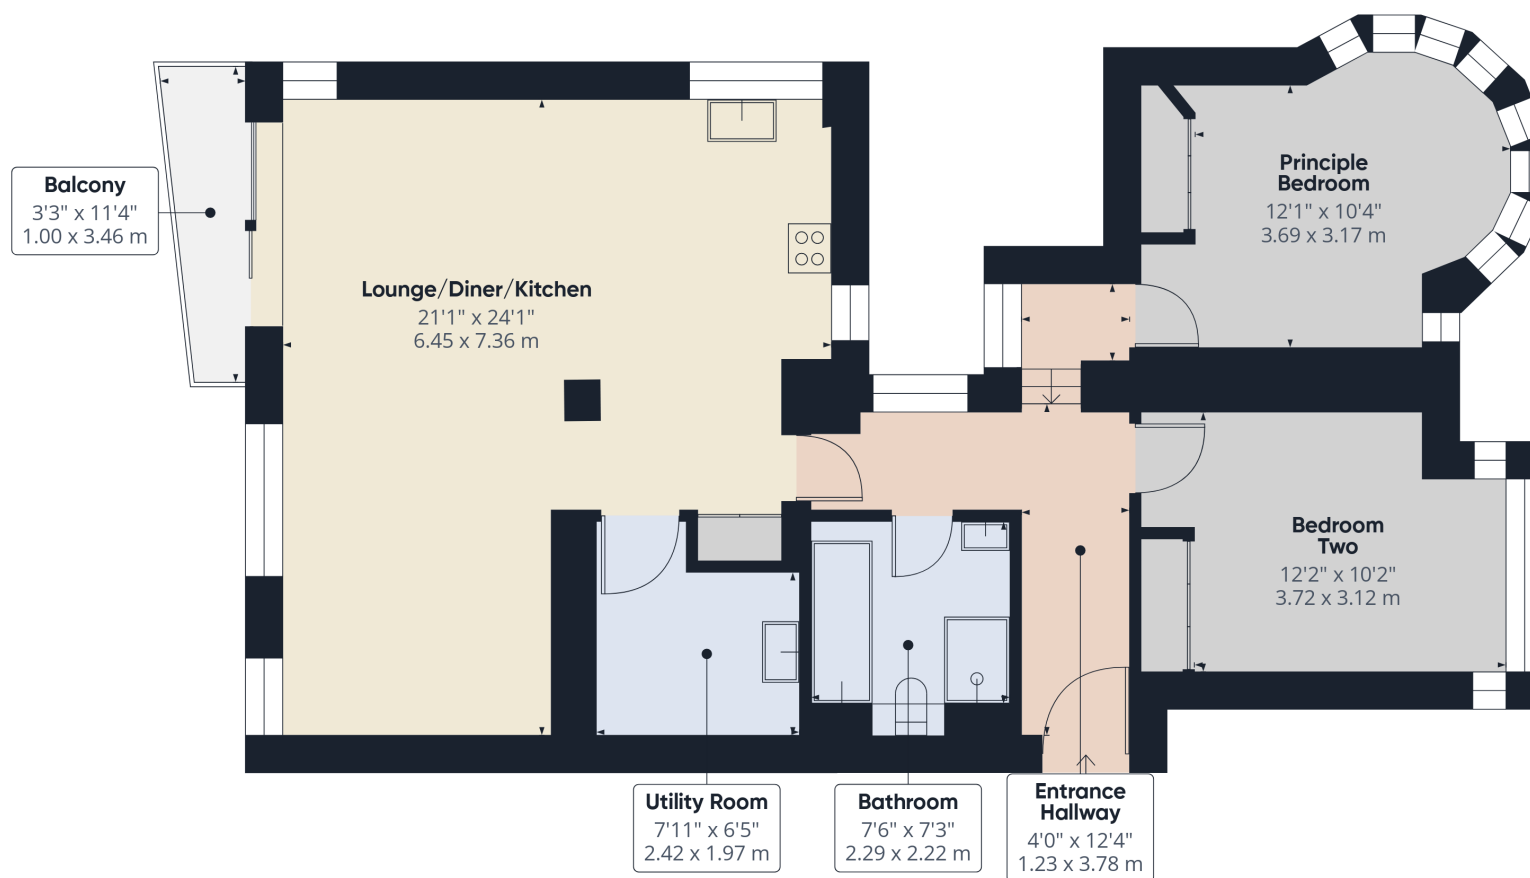

Approximate total area⁽¹⁾

923 ft²
85.7 m²

Balconies and terraces

31 ft²
2.9 m²

(1) Excluding balconies and terraces

Calculations reference the RICS IPMS 3C standard. Measurements are approximate and not to scale. This floor plan is intended for illustration only.

GIRAFFE360

Apartment Three, 60 Stone Road, Broadstairs, Kent. CT10 1EB.

£595,000