

FOR
SALE

Ormiston Grove,
Shepherd's Bush, W12

Apartment
West London

£775,000 sh of fh

2 1 1



horton
andgarton

SALES / LETTINGS / PROPERTY MANAGEMENT

hortonandgarton.co.uk | Sales 020 8819 0510 | Lettings 020 8819 0511
172 King Street, Hammersmith, W6 0QU



FOR
SALE

Ormiston Grove,
Shepherd's Bush, W12

Apartment
West London

£775,000 sh of fh

2 1 1



horton
andgarton

SALES / LETTINGS / PROPERTY MANAGEMENT

hortonandgarton.co.uk | Sales 020 8819 0510 | Lettings 020 8819 0511
172 King Street, Hammersmith, W6 0QU




FOR SALE

Ormiston Grove,
Shepherd's Bush, W12

Apartment
West London

£775,000 sh of fh

2 1 1

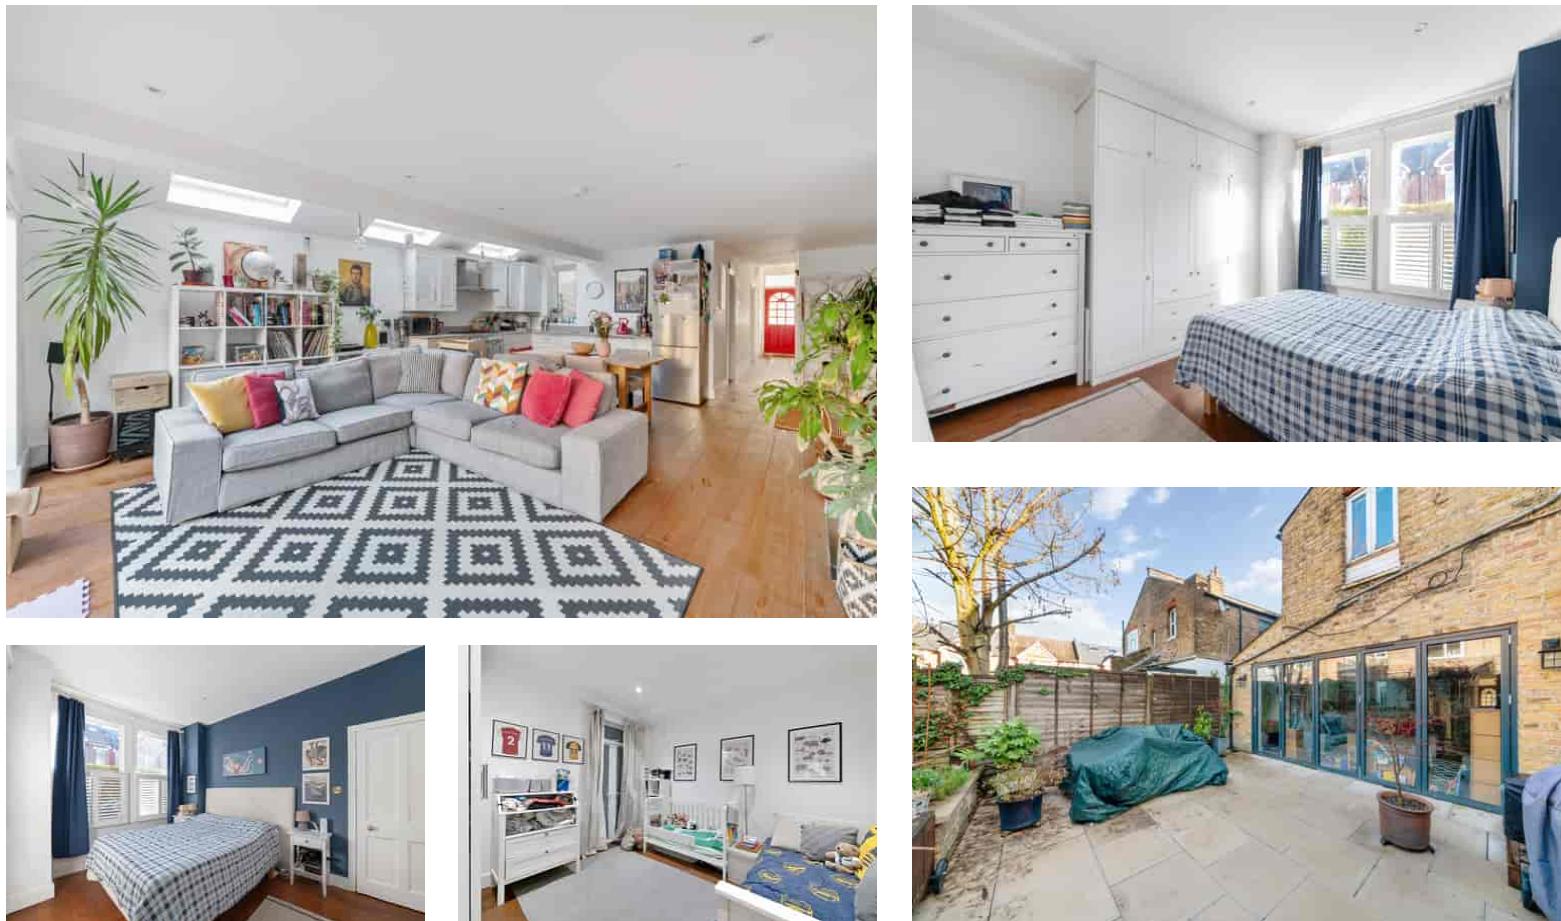


horton andgarton

SALES / LETTINGS / PROPERTY MANAGEMENT

hortonandgarton.co.uk | Sales 020 8819 0510 | Lettings 020 8819 0511
172 King Street, Hammersmith, W6 0QU



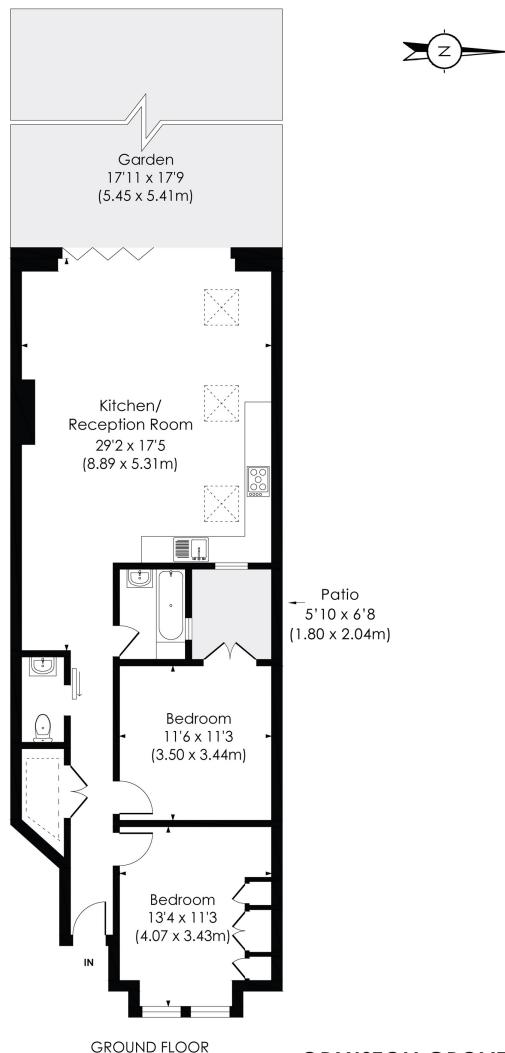

ORMISTON GROVE, W12

Approx. Gross Internal Floor Area
912 Sq' / 84.74 SqM

© Pixangle Property Marketing Ltd. Info@pixangle.com Tel: 0208 870 2118

This floor plan has been prepared for the purpose of illustration only in accordance with the latest RICS code of measuring practice and is not to scale. All measurements and areas are approximate and whilst every effort has been made to ensure the accuracy of the plan contained here, no responsibility is taken for any error, omission or misstatement.

**horton
andgarton**



Two bedroom garden flat | Two bedroom - One bathroom | 912 Sq' - 85 SqM | West facing garden | EPC rating C | Shepherd's Bush

arla | propertymark

PROTECTED

naea | propertymark

PROTECTED



hortonandgarton.co.uk

Sales 020 8819 0510

Lettings 020 8819 0511

172 King Street, Hammersmith, W6 0QU