


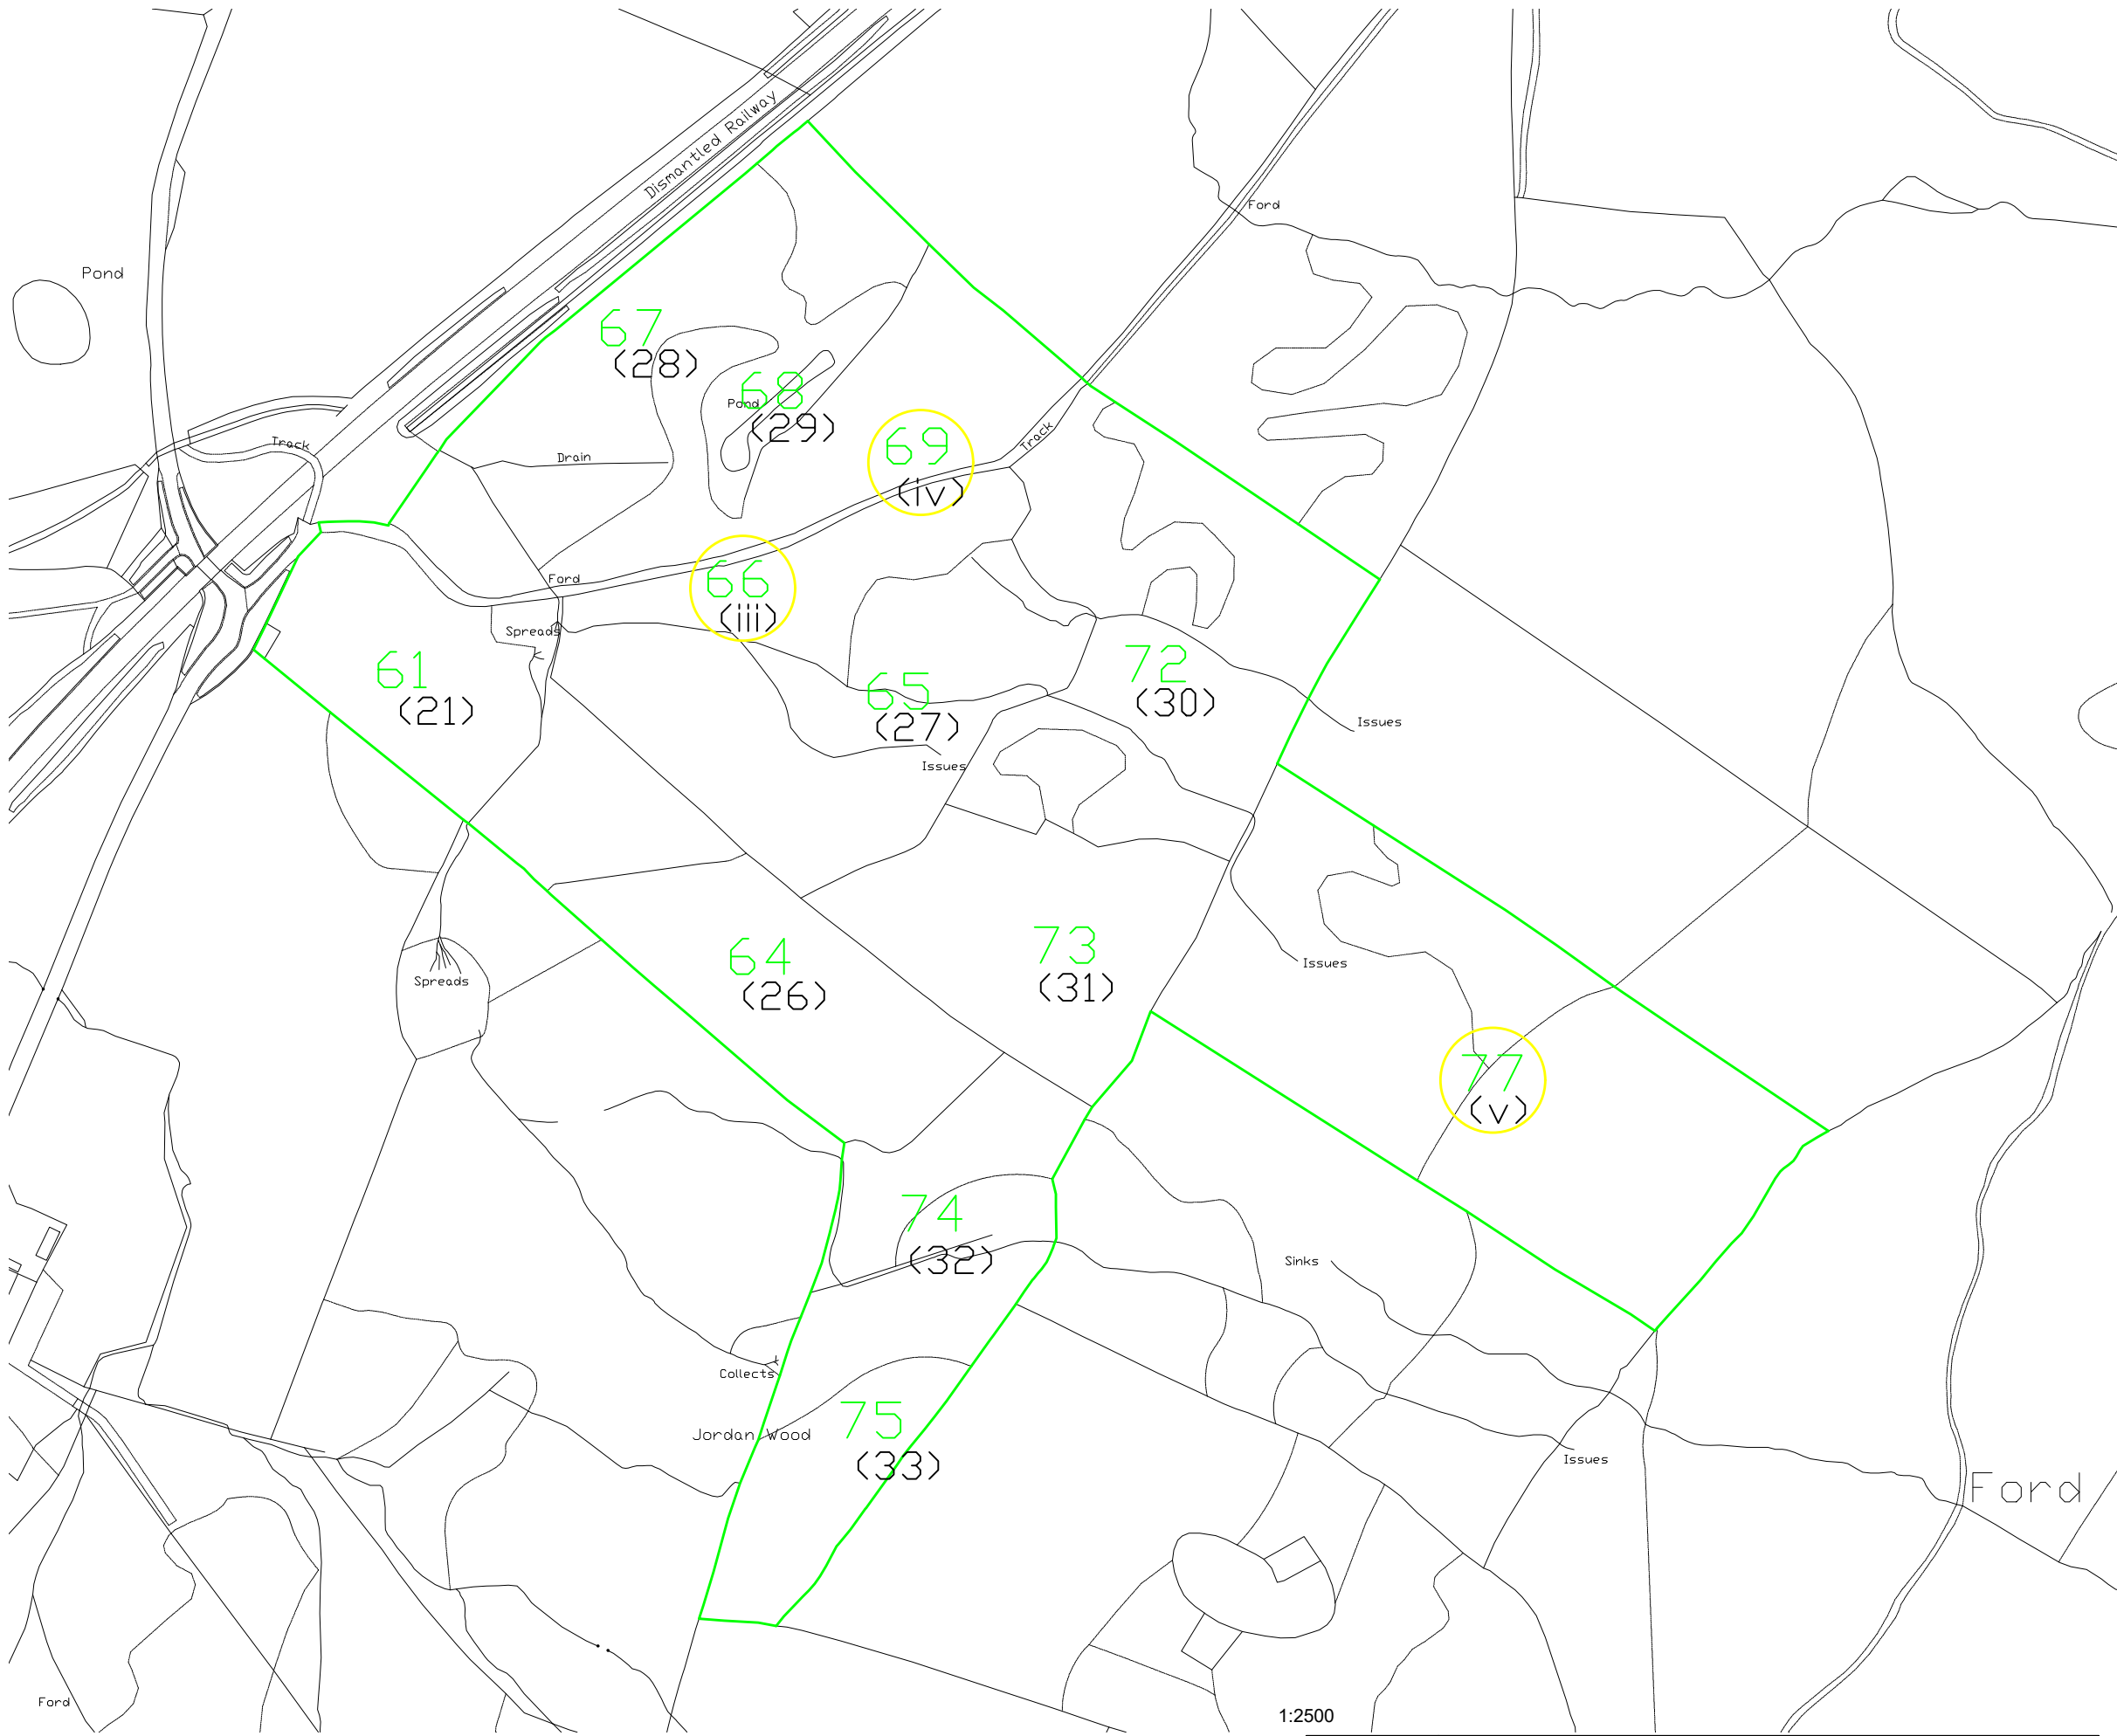

Land Registry Plan - 1:2,500

**Richard
Turner
& Son**

AUCTIONEERS
VALUERS &
ESTATE AGENTS

01200 441351
www.rturner.co.uk

RTS <u>Richard Turner & Son</u> Est. 1803 Auctioneers, Valuers, Surveyors & Estate Agents Old Sawley Grange, Gisburn Road, Sawley, Clitheroe. BB7 4LH Tel: 01200 441351 Email: rblack@rturner.co.uk								
Project: (No: RTS/3441/RCB) Land Registry Compliant Plans at Middleton Head Farm Middleton Nr. Sedbergh LA6 2NF								
Title: Land Registry Plan 4 - Jordan Fields								
Drawing No: RTS/3441/04/004						Drawn: RCB		
Client: Miss M Bownass								
Date: 7 March 2024						Scale: 1:2,500 @ A3		
Amendments:								