

FOR SALE

Iffley Road,
Hammersmith, W6

Terraced House
Brackenbury Village

£1,685,000 fh

4  3  2 



**horton
and garton**

SALES / LETTINGS / PROPERTY MANAGEMENT

hortonandgarton.co.uk | Sales 020 8819 0510 | Lettings 020 8819 0511
172 King Street, Hammersmith, W6 0QU




FOR SALE

Iffley Road,
Hammersmith, W6

Terraced House
Brackenbury Village

£1,685,000 fh

4  3  2 

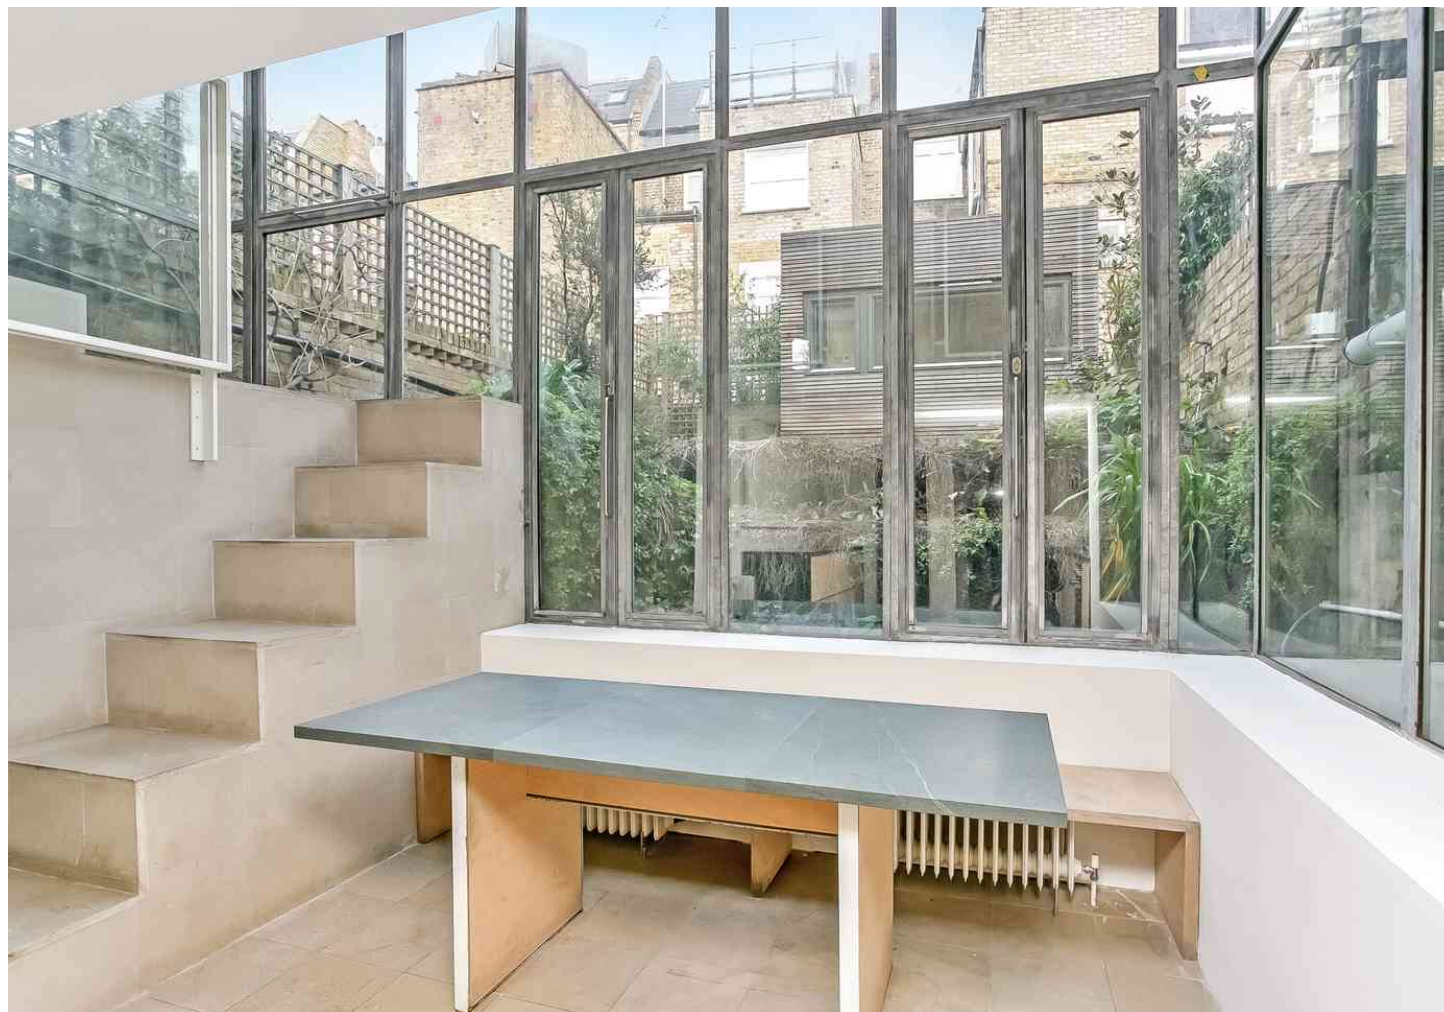

**horton
and garton**

SALES / LETTINGS / PROPERTY MANAGEMENT

hortonandgarton.co.uk | Sales 020 8819 0510 | Lettings 020 8819 0511
172 King Street, Hammersmith, W6 0QU



FOR SALE

Iffley Road,
Hammersmith, W6

Terraced House
Brackenbury Village

£1,685,000 fh

4  3  2 




**horton
andgarton**

SALES / LETTINGS / PROPERTY MANAGEMENT

hortonandgarton.co.uk | Sales 020 8819 0510 | Lettings 020 8819 0511
172 King Street, Hammersmith, W6 0QU



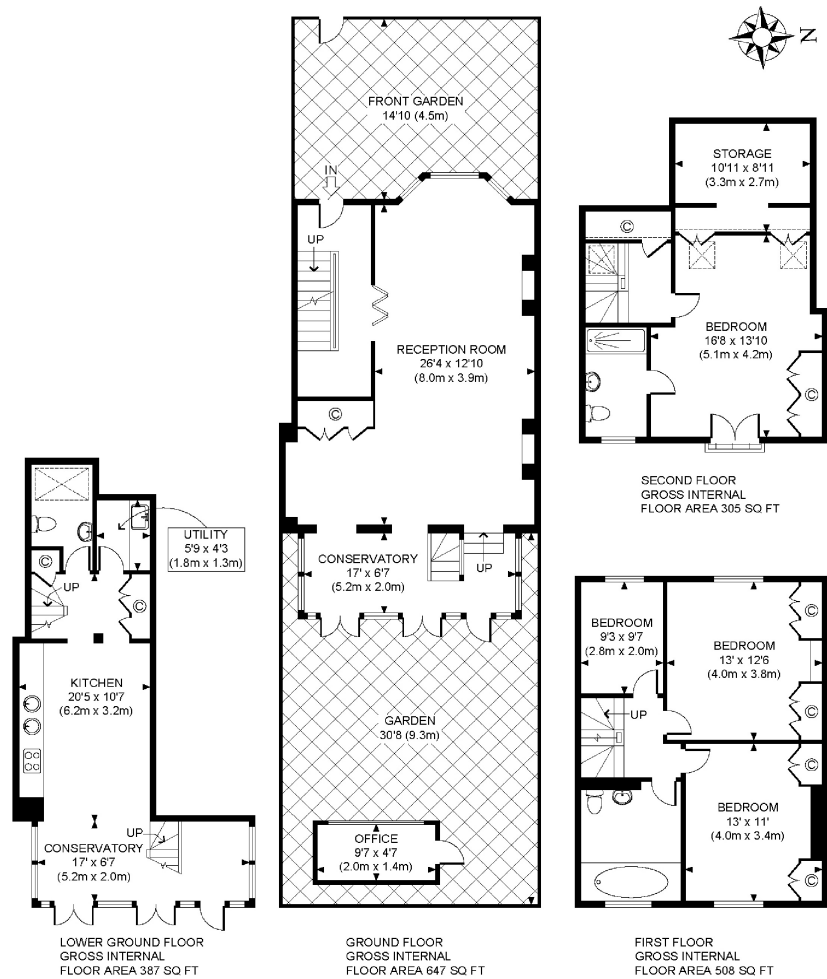

**horton
andgarton**

Not to scale, for guidance only and must not be relied upon as a statement of fact.
All measurements and areas are approximate only



Victorian family house | Four bedrooms - Three
bathrooms | 1847 Sq' - 171.60 SqM | 'Ecospace' work
pod/office | EPC rating D | Brackenbury Village



hortonandgarton.co.uk
Sales 020 8819 0510
Lettings 020 8819 0511

172 King Street, Hammersmith, W6 0QU