



58 ASPEN GARDENS
STOTFOLD, SG5 4RS

Lane &
BENNETTS



58 Aspen Gardens
Stotfold
Bedfordshire
SG5 4RS

This large detached family home is situated in the north of Stotfold. The ground floor comprises a large entertaining space that is a kitchen diner with beautiful French doors opening out to the low maintenance rear garden. As well as this, there is also a spacious lounge, study and downstairs cloakroom. The main bedroom is situated on the first floor with both a dressing area and an en-suite as well as bedroom 4 & 5 and a bathroom to accommodate these. The other two double bedrooms as well as a shower room are located on the third floor. Externally there is a garage with eaves space and a driveway with parking spaces for at least two cars, suitable for the installation of an electric charger, subject to consent. Overall offering 1767 Sq. Ft / 164.2 Sq.M, with ample storage throughout. Tucked in at the end of a road, it has a very private feel.

The estate agents that bring you: **KNOWLEDGE. INTEGRITY. RESULTS.**

Lane &
BENNETTS

THIS DETACHED HOME IS AN IDEAL FAMILY HOME OFFERING FIVE DOUBLE BEDROOMS AND HUGELY FLEXIBLE ACCOMMODATION THROUGHOUT




KEY FEATURES

- LARGE DETACHED FAMILY HOME
- SPACIOUS LOUNGE AND STUDY
- ENTERTAINING KITCHEN WITH DINING AREA
- MAIN BEDROOM | EN SUITE | DRESSING AREA
- FIVE DOUBLE BEDROOMS
- GARAGE & PARKING FOR TWO CARS
- LOW MAINTENANCE GARDEN
- FREEHOLD | EPC: B | COUNCIL TAX BAND: F

58 Aspen Gardens

Approximate Gross Internal Area
1959 sq ft - 182 sq m

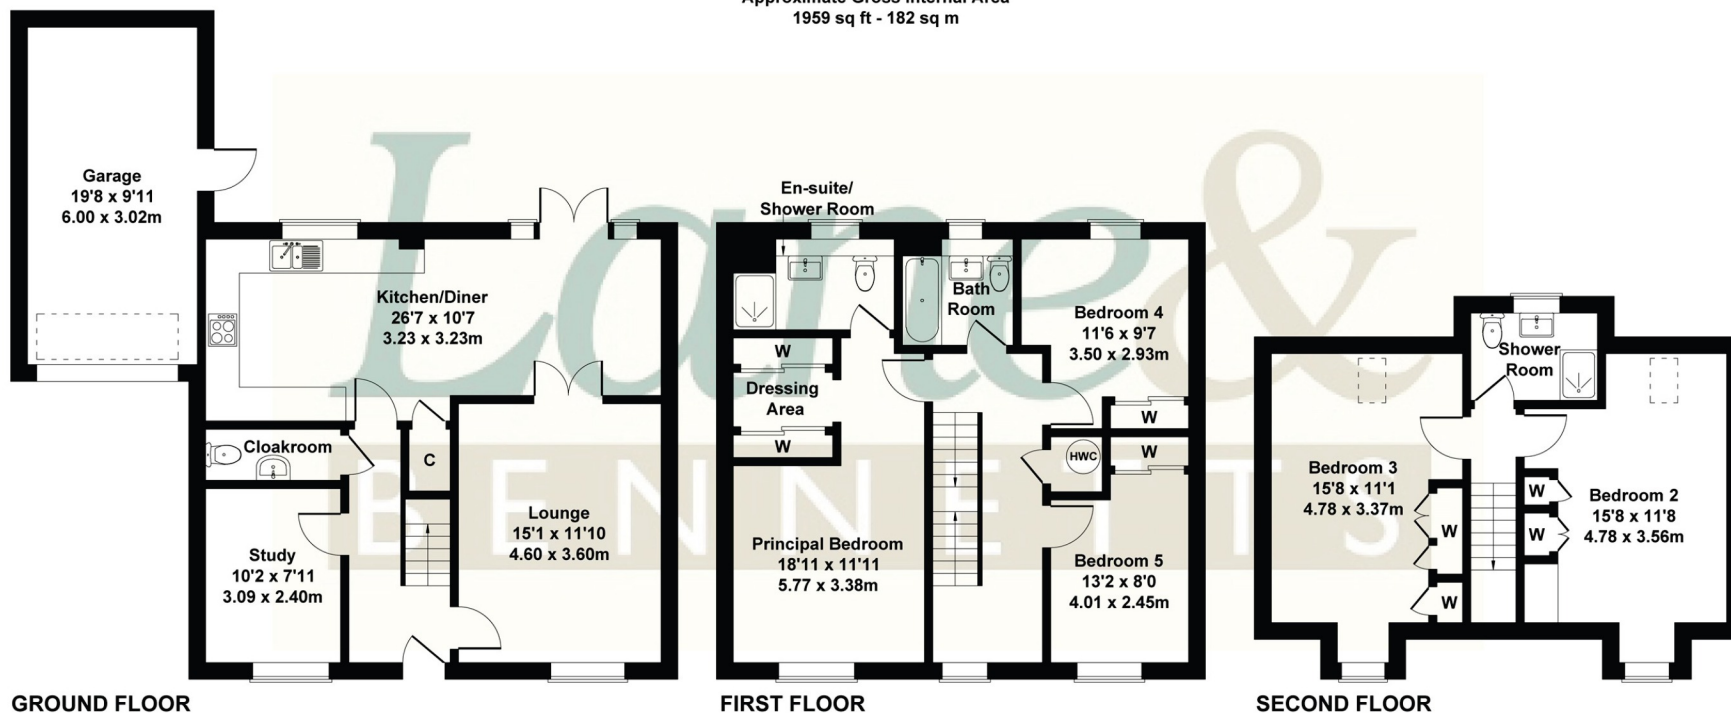

Not to Scale. Produced by The Plan Portal 2025
For Illustrative Purposes Only.



rightmove
find your happy

naea | **propertymark**

PROTECTED

See all our properties at
onTheMarket.com

IMPORTANT NOTICE:
THE CONSUMER PROTECTION REGULATIONS 2008 & THE BUSINESS PROTECTION FROM MISLEADING MARKETING REGULATIONS 2008. Please note that we have not tested any apparatus, equipment, fixtures, fittings or services, and so cannot verify they are in working order or fit for their purpose. The agent has not had sight of the Title documents. References to the tenure are based on information supplied by the seller. A buyer is advised to obtain verification from their solicitor or surveyor. Furthermore solicitors should confirm that items described in the sales particulars are included in the sale since circumstances can change during marketing or negotiations. A final inspection prior to exchange of contracts is also recommended. Although we try to ensure accuracy, measurements used in this brochure are approximate, and prospective purchases should check the accuracy of the measurements themselves.