


# FOR SALE

Hatfield Road,  
Bedford Park borders, W4

Terraced House  
Bedford Park borders

£1,400,000 fh

4  2  2 

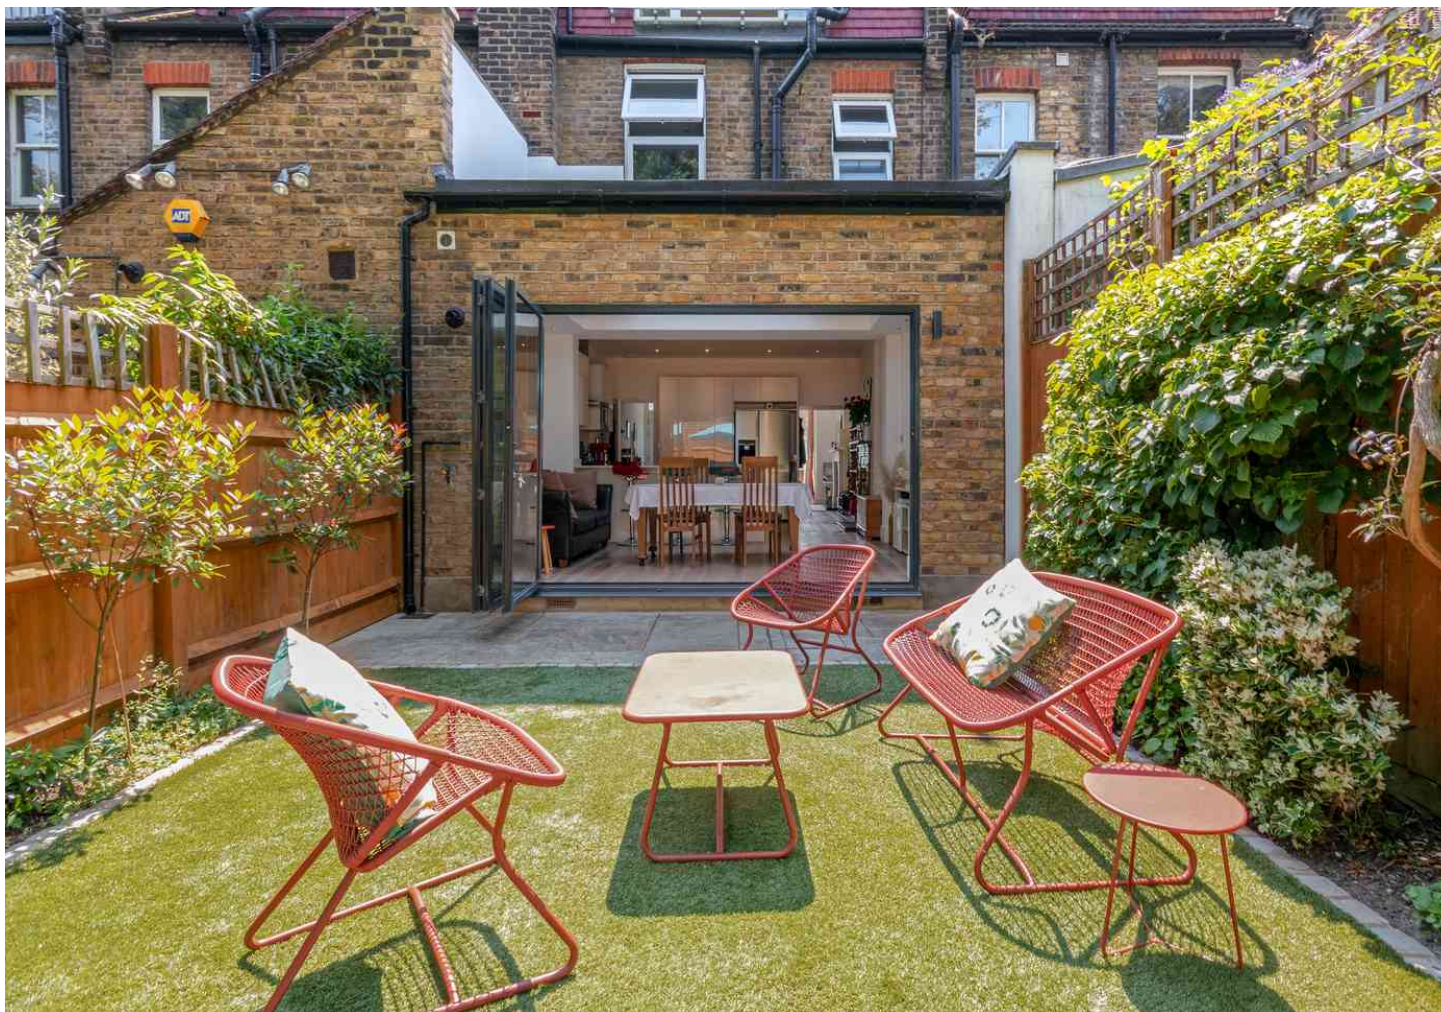

**horton  
andgarton**

SALES / LETTINGS / PROPERTY MANAGEMENT

hortonandgarton.co.uk | Sales 020 3989 6464 | Lettings 020 3989 5454  
161 Chiswick High Road, London, W4 2DT





# FOR SALE

---

Hatfield Road,  
Bedford Park borders, W4

---

Terraced House  
Bedford Park borders

---

£1,400,000 fh

---

4  2  2 



**horton  
andgarton**

SALES / LETTINGS / PROPERTY MANAGEMENT

[hortonandgarton.co.uk](https://hortonandgarton.co.uk) | Sales 020 3989 6464 | Lettings 020 3989 5454  
161 Chiswick High Road, London, W4 2DT



# FOR SALE

Hatfield Road,  
Bedford Park borders, W4

Terraced House  
Bedford Park borders

£1,400,000 fh

4  2  2 




**horton  
andgarton**

SALES / LETTINGS / PROPERTY MANAGEMENT

hortonandgarton.co.uk | Sales 020 3989 6464 | Lettings 020 3989 5454  
161 Chiswick High Road, London, W4 2DT



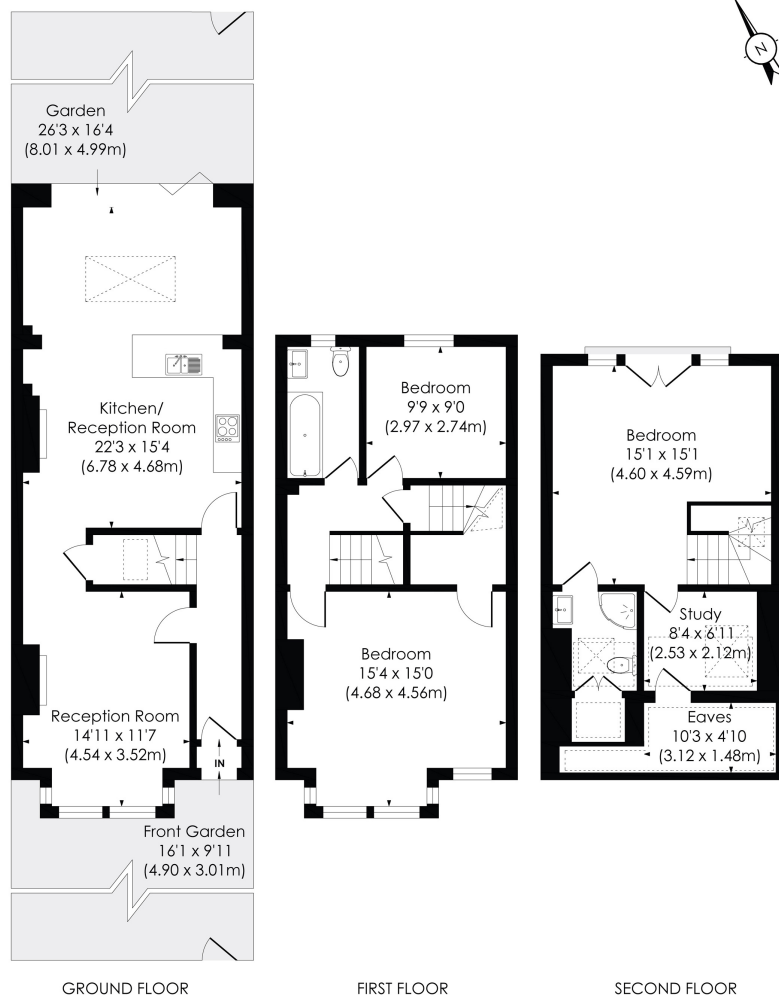

### HATFIELD ROAD, W4

Approx. Gross Internal Floor Area  
**1544 Sq'/143.46 SqM** (Including RHH)  
**1426 Sq'/132.47 SqM** (Excluding RHH)

**horton  
andgarton**

© Pixangle Property Marketing Ltd. info@pixangle.com Tel: 0208 870 2118

This floor plan has been prepared for the purpose of illustration only in accordance with the latest RICS code of measuring practice and is not to scale. All measurements and areas are approximate and whilst every effort has been made to ensure the accuracy of the plan contained here, no responsibility is taken for any error, omission or misstatement.



Edwardian bay fronted terraced house | Four bedrooms  
 - Two bathrooms | 1426 Sq' - 132.47 SqM | EPC rating  
 C | Bedford Park borders



hortonandgarton.co.uk  
 Sales 020 3989 6464  
 Lettings 020 3989 5454

161 Chiswick High Road, London, W4 2DT