

FOR SALE

Grange Road,
Chiswick, W4

Terraced House
Chiswick

£2,500,000 fh

6  2  3 



**horton
andgarton**

SALES / LETTINGS / PROPERTY MANAGEMENT

hortonandgarton.co.uk | Sales 020 3989 6464 | Lettings 020 3989 5454
161 Chiswick High Road, London, W4 2DT




FOR SALE

Grange Road,
Chiswick, W4

Terraced House
Chiswick

£2,500,000 fh

6  2  3 

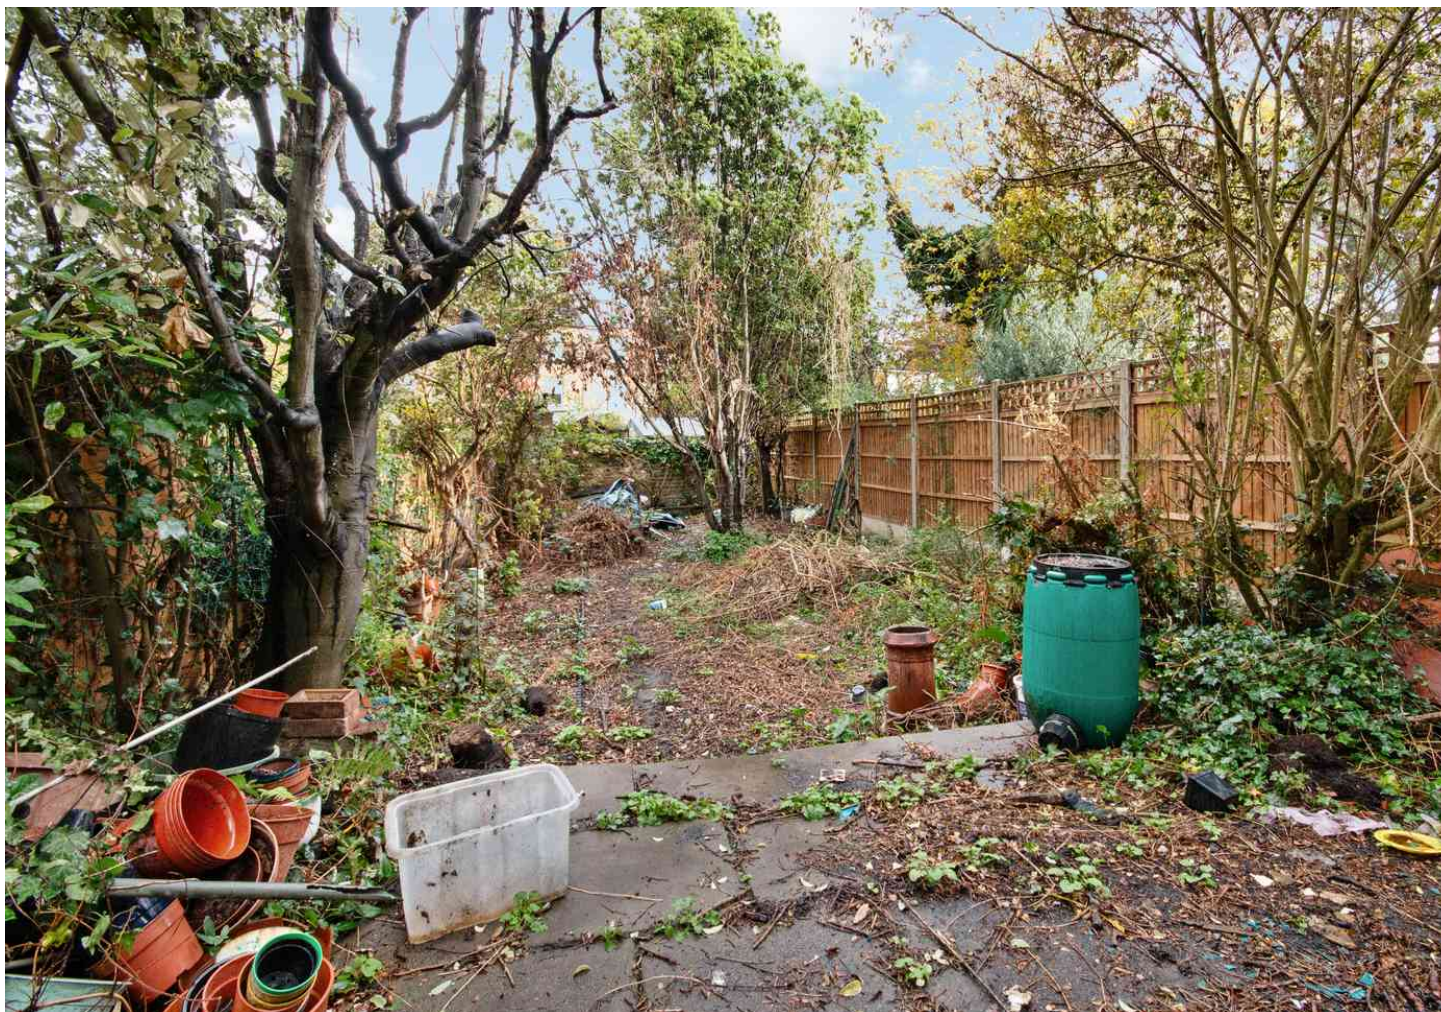

**horton
andgarton**

SALES / LETTINGS / PROPERTY MANAGEMENT

hortonandgarton.co.uk | Sales 020 3989 6464 | Lettings 020 3989 5454
161 Chiswick High Road, London, W4 2DT



FOR SALE

Grange Road,
Chiswick, W4

Terraced House
Chiswick

£2,500,000 fh

6  2  3 



**horton
andgarton**

SALES / LETTINGS / PROPERTY MANAGEMENT

hortonandgarton.co.uk | Sales 020 3989 6464 | Lettings 020 3989 5454

161 Chiswick High Road, London, W4 2DT





GRANGE ROAD, W4

Approx. Gross Internal Floor Area

3329 Sq' / 309.29 SqM (incl. basement)

3044 Sq' / 282.76 SqM (excl. basement)

**horton
andgarton**

© Pixangle Property Marketing Ltd. info@pixangle.com Tel: 0208 870 2118

This floor plan has been prepared for the purpose of illustration only in accordance with the latest RICS code of measuring practice and is not to scale. All measurements and areas are approximate and whilst every effort has been made to ensure the accuracy of the plan contained here, no responsibility is taken for any error, omission or misstatement.



Victorian Bay Fronted Freehold House | Six bedrooms -
Two bathrooms | 3044 Sq' - 282.76 SqM | Potential to
extend and improve (STPP) | EPC rating D | Chiswick



hortonandgarton.co.uk

Sales 020 3989 6464

Lettings 020 3989 5454

161 Chiswick High Road, London, W4 2DT