
07855 793742

gavin@gavinjacksonarchitects.com

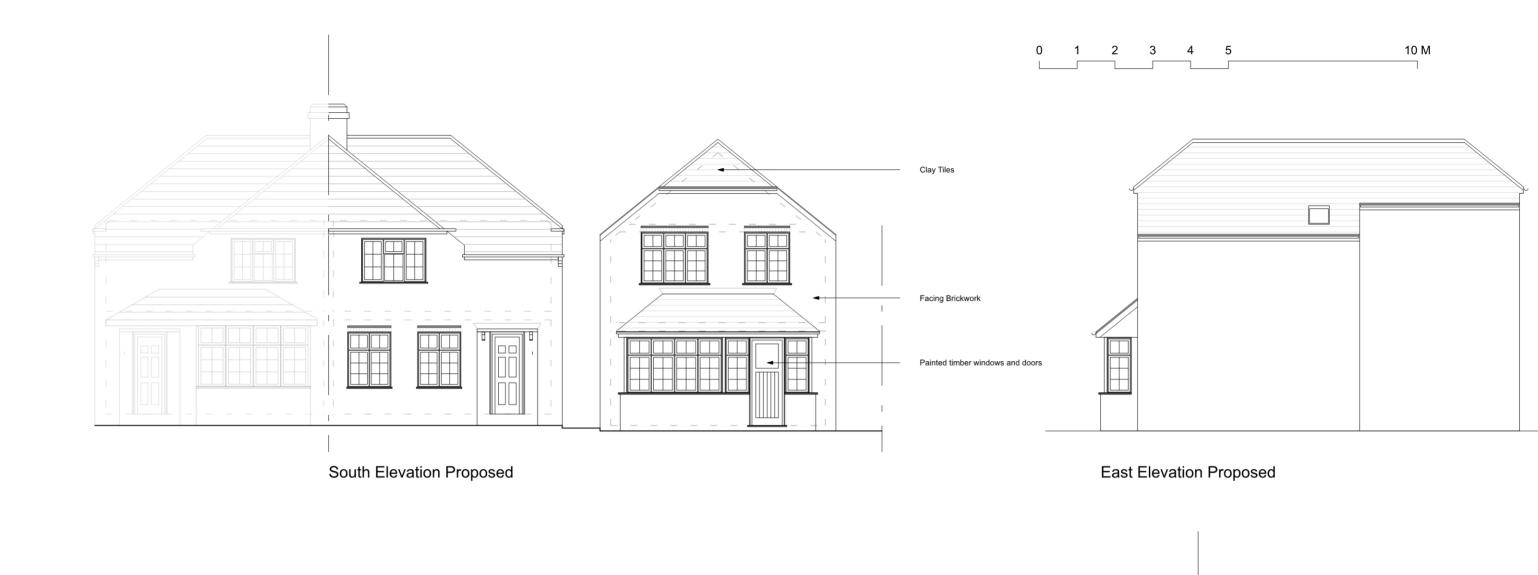



2 South Avenue, Farnham, GU9 0QY Elevations Proposed

Scale 1:100 @ A3

Dwg 0233/ 12