



Shepherds Mead, Hitchin, Hertfordshire, SG5 1YB

Guide Price £215,000 Leasehold













# Step Inside

Shepherds Mead

---



# About Hitchin

Shepherds Mead

---

External stairs to first floor.









# Step Outside


## Shepherds Mead

---

Double glazed front door. Double glazed window to side. Wall-mounted electric night storage heater. Stairs to the second floor.

---



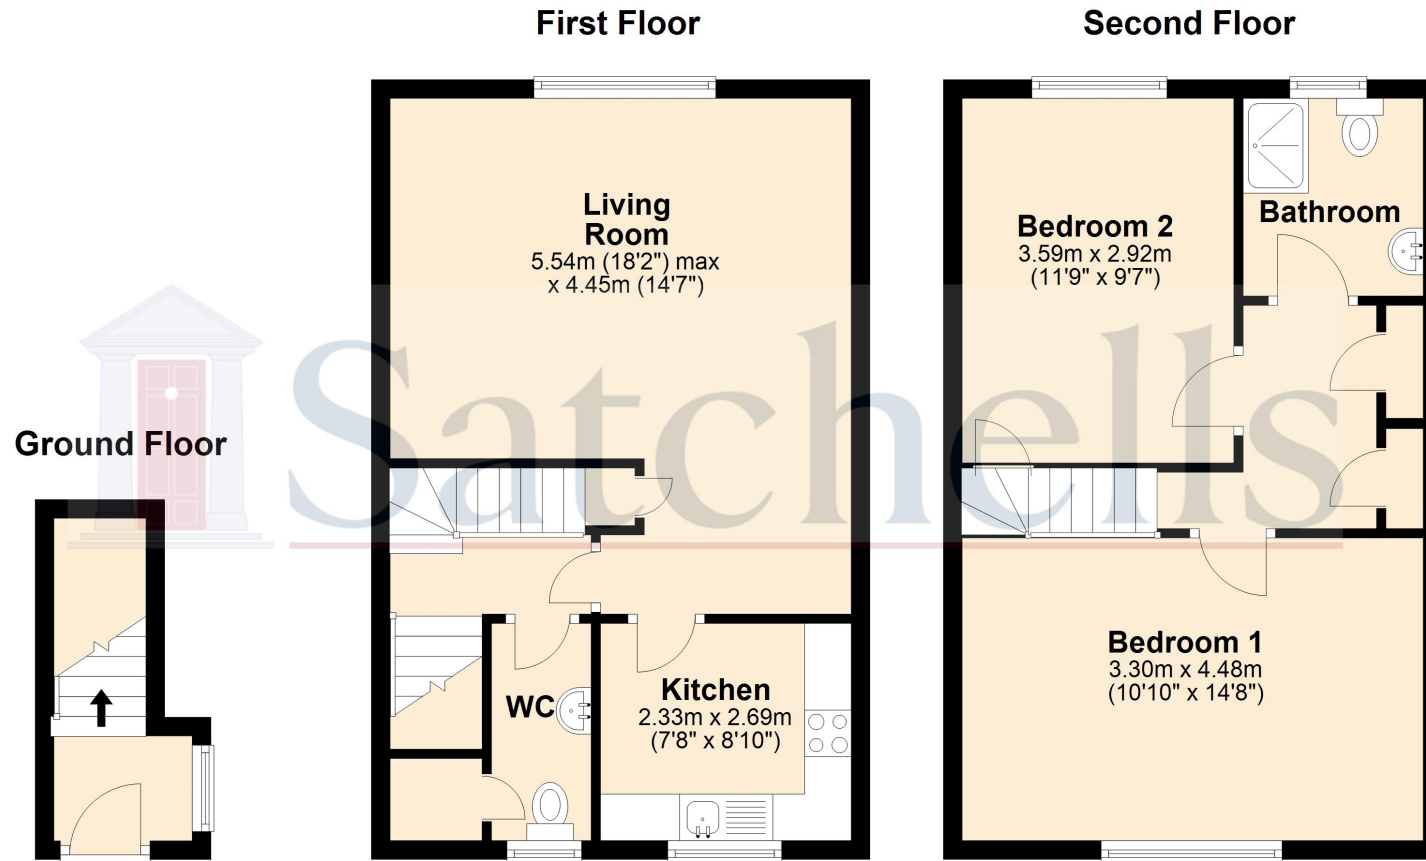

For illustrative purposes only - NOT TO SCALE - Measurements shown are approximate. The size and position of doors, windows, appliances and other features are approximate.  
Plan produced using PlanUp.



