



Colemans Lane, Danbury, CM3 4DN

Council Tax Band G (Chelmsford City Council)

 2  4  2

£900,000 Freehold

This delightful family home in village centre offers an impressive 2,724 sq ft of accommodation.

This property is a rare gem, it provides spacious accommodation coupled with a private lane position leading down to Lingwood Common, part of the National Trust woodland with the convenience of the village centre amenities, schools and transport links being almost on its doorstep.

Ground Floor

The spacious hallway welcomes you with stairs rising to the first floor and an attractive galleried landing. The ground floor offers a downstairs cloakroom, dining room, a wonderful living room with a feature open fire and hearth and offering views over the rear garden, the fitted kitchen/breakfast room also enjoys views of the garden and features a mixture of solid wood and granite work surfaces with shaker style units. Integrated appliances include a five ring gas hob, electric oven, a separate microwave/combi oven and a dishwasher. There is a separate utility room which completes the ground floor space.

First Floor

On the first floor there is a light and spacious galleried landing which provides access to four double bedrooms, the principal bedroom features a rear facing balcony which provides lovely views over the garden and landscape beyond. A unique feature of this room is the cast iron spiral staircase which leads to a loft room with three velux windows and which could be used as a great home office or even dressing room. The second bedroom benefits from a spacious en-suite bathroom, a large family bathroom with shower cubicle and bath serves the other bedrooms.

Outside

The overall plot extends to 0.14 of an acre with the front garden providing a large driveway and parking for several vehicles and leads to the integral double garage with twin up and over doors. Steps lead down to a lawned garden area with numerous flower and shrub beds. The property offers pedestrian access down both sides of the property and the rear garden provides a wonderfully private setting ideal to relax and entertain in. It features a large paved patio with bbq with the remainder being lawned with flower and shrub beds.

Location

The property is conveniently situated within a few minutes walk of the Village Centre and bus routes. Danbury offers a range of local facilities which include local Co-op supermarket and Tesco convenience store, public houses and a parish church. Schooling includes Elm Green and Heathcote as well as Danbury Park and St Johns primary schools. For the commuter, Chelmsford and Hatfield Peverel mainline stations lie approximately 5 miles from the village. Chelmsford city centre offers an extensive range of shopping, leisure activities and some of the leading schools in the UK. Maldon town centre and South Woodham Ferrers are also within easy reach of the village. The A12 trunk road which links to the M25 and beyond is less than 2.5 miles from the property.

- Detached family home offering circa 2700 sq ft of accommodation
- Spacious rear facing living room
- Separate dining room
- Gas central heating & double glazing
- Non estate location in village centre
- Four double bedrooms and two bathrooms
- Fitted kitchen/breakfast room with integrated appliances
- Separate utility room
- Double garage and additional driveway parking
- 0.14 acre plot with private rear garden










Approx. Gross Internal Area 2724 Sq Ft - 253.07 Sq M

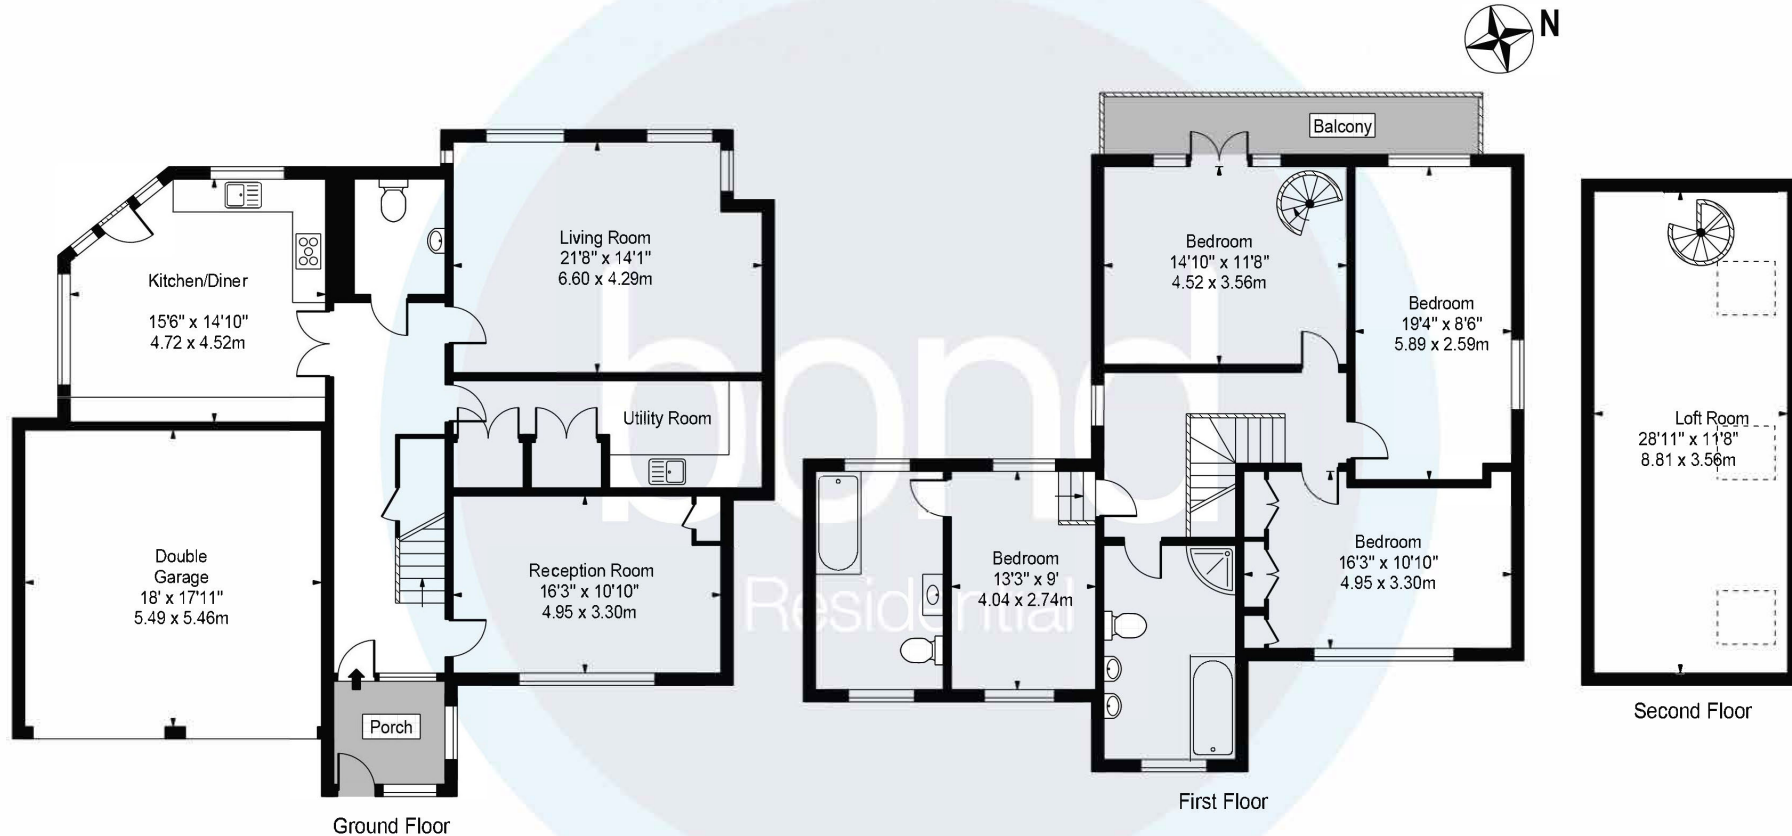

For Illustration Purposes Only - Not To Scale

This floor plan should be used as a general outline for guidance only and does not constitute in whole or in part an offer or contract. Any intending purchaser or lessee should satisfy themselves by inspection, searches, enquiries and full survey as to the correctness of each statement. Any areas, measurements or distances quoted are approximate and should not be used to value a property or be the basis of any sale or let.

10, Maldon Road,
 Danbury, Essex, CM3 4QQ
 Telephone: 01245 222856
 Website: www.bondresidential.co.uk

Consumer Protection from Unfair Trading Regulations 2008 and the Business Protection from Misleading Marketing Regulations 2008. Bond Residential have made every effort to ensure that consumers and/or businesses are treated fairly and provided with accurate material information as required by law. We have not tested any apparatus, equipment, fixture, fitting or any services and as such are unable to verify they are in working order, fit for their purpose, or within the ownership of the seller or landlord. Neither have we been able to check the legal documentation to verify the legal status of the property. We therefore advise potential buyers or tenants to verify these matters with their own solicitors or other advisers.

