



# Crew Partnership

Burton · Estate · Agents



**15 ST CHADS CLOSE  
HORNINGLOW  
BURTON-ON-TRENT  
DE13 0ND**

A GOOD SIZED 3 BEDROOM HOME WITH GARAGE AND NO UPWARD CHAIN!  
Porch, Entrance Hall, CLOAKROOM, Inner Hallway, Fitted Kitchen, Dining Room open plan to Lounge. Landing, 3 DOUBLE BEDROOMS and a Bathroom. UPVC DG + GCH.  
Front and Rear Gardens. Driveway to Garage. TENANT IN SITU IF REQUESTED

**£169,950 FREEHOLD**

7-8 New Street, Burton-on-Trent, Staffordshire, DE14 3QN

Telephone : 01283 548548

<http://www.crewpartnership.co.uk>

### **NEED TO SELL?**

When thinking of selling in today's market ensure you have THE BEST PROPERTY DETAILS IN TOWN! Crew Partnership produce only the best as you can see in front of your eyes. Floorplans are essential, your buyer always prefers to see the property layout. Also PLENTY OF PHOTOS shows our commitment towards selling property. ENSURE WE ARE ONE OF THE AGENTS VALUING YOUR PROPERTY.

### **DRAFT DETAILS ONLY**

Please note these are draft details only as we are awaiting confirmation of their accuracy from the vendors. If any point is of particular importance to you please contact us for clarification prior to making any arrangements to view.

### **Ground Floor**

#### **Porch**

UPVC Double glazed to front, doors to Storage cupboard and Entrance Hall.

#### **Entrance Hall**

Laminate flooring, doors to Inner Hallway, Cloakroom and a storage cupboard

#### **Cloakroom**

Fitted with two piece suite comprising, hand wash basin and low-level WC.



#### **Inner Hallway**

Stairs leading to first floor landing, door to Fitted Kitchen, open plan to Dining Room.

### Fitted Kitchen

9' 8" x 9' 4" (2.95m x 2.84m) Refitted with a matching range of base and eye level cupboards, stainless steel sink unit with mixer tap, plumbing for automatic washing machine, space for fridge/freezer and cooker, uPVC double glazed window to rear aspect, uPVC double glazed door to garden.



### Dining Room

9' 5" x 11' 3" (2.87m x 3.43m) UPVC double glazed bay window to front aspect, radiator, open plan to Lounge.



### Lounge

11' 8" x 11' 3" (3.56m x 3.43m) UPVC double glazed window to rear aspect, radiator, uPVC double glazed door to garden.



## First Floor

### Landing

Doors to all Bedrooms, Bathroom and a storage cupboard.



### Master Bedroom

11' 7" x 11' 0" (3.53m x 3.35m) UPVC double glazed window to rear aspect, radiator, fitted double wardrobe.



### Second Bedroom

11' 7" x 9' 2" (3.53m x 2.79m) UPVC double glazed window to front aspect, fitted double wardrobe.



### Third Bedroom

9' 8" x 9' 4" (2.95m x 2.84m) UPVC double glazed window to rear aspect, radiator.



### Bathroom

Fitted with three piece suite comprising panelled bath, pedestal wash hand basin and low-level WC, tiled surround, heated towel rail, extractor fan, uPVC opaque double glazed window to front aspect.



## Outside

### Front and Rear Gardens

Established front and rear gardens, driveway to the front, mainly laid to lawn, outside cold water tap, gated access, rear. Sun patio seating area.




### Additional Information

Tenure: Freehold (purchasers are advised to satisfy themselves as to the tenure via their legal representative).

Services: Mains water, drainage, electricity and gas are believed to be connected to the property but purchasers are advised to satisfy themselves as to their suitability.


Local Authority/Tax Band: East Staffordshire Borough Council / Tax Band B

Ground Floor

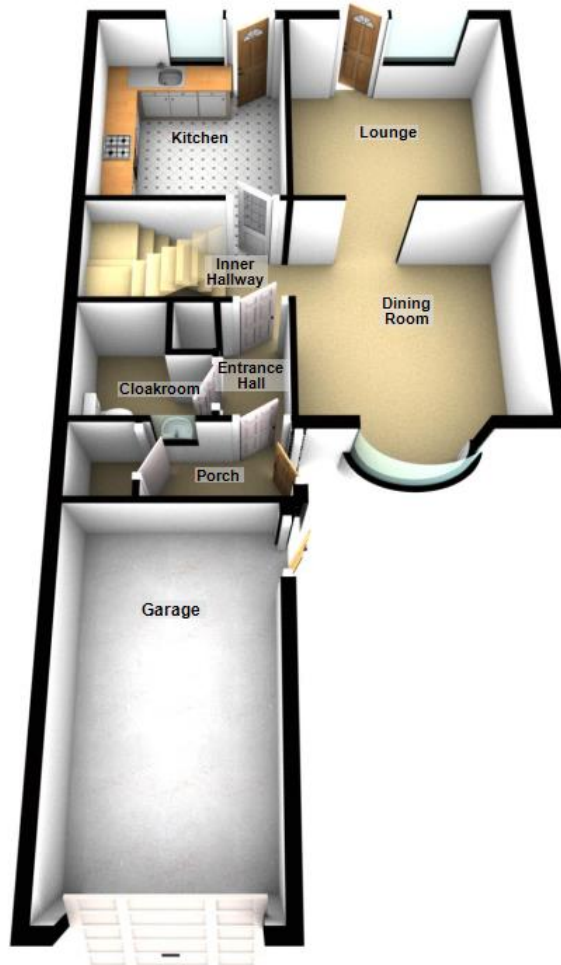


For use by Crew Partnership only  
Plan produced using PlanUp.

First Floor

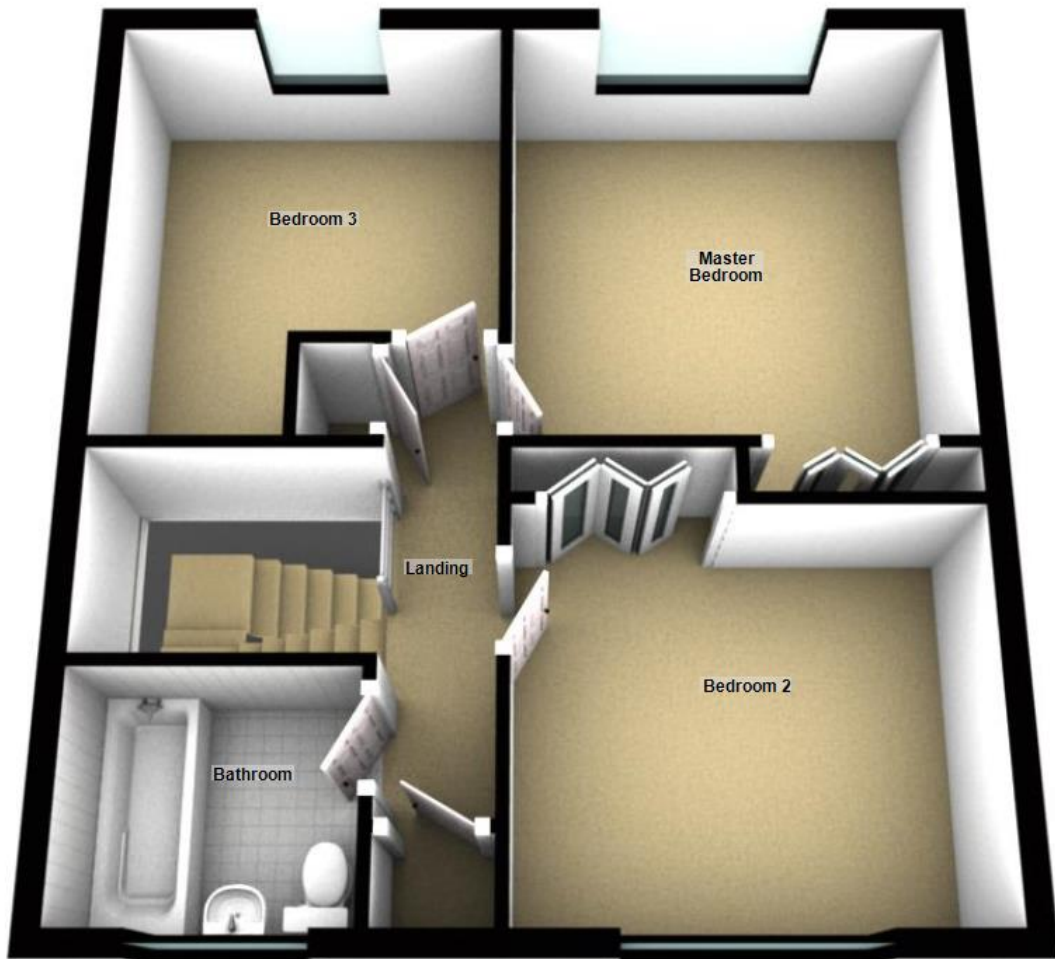



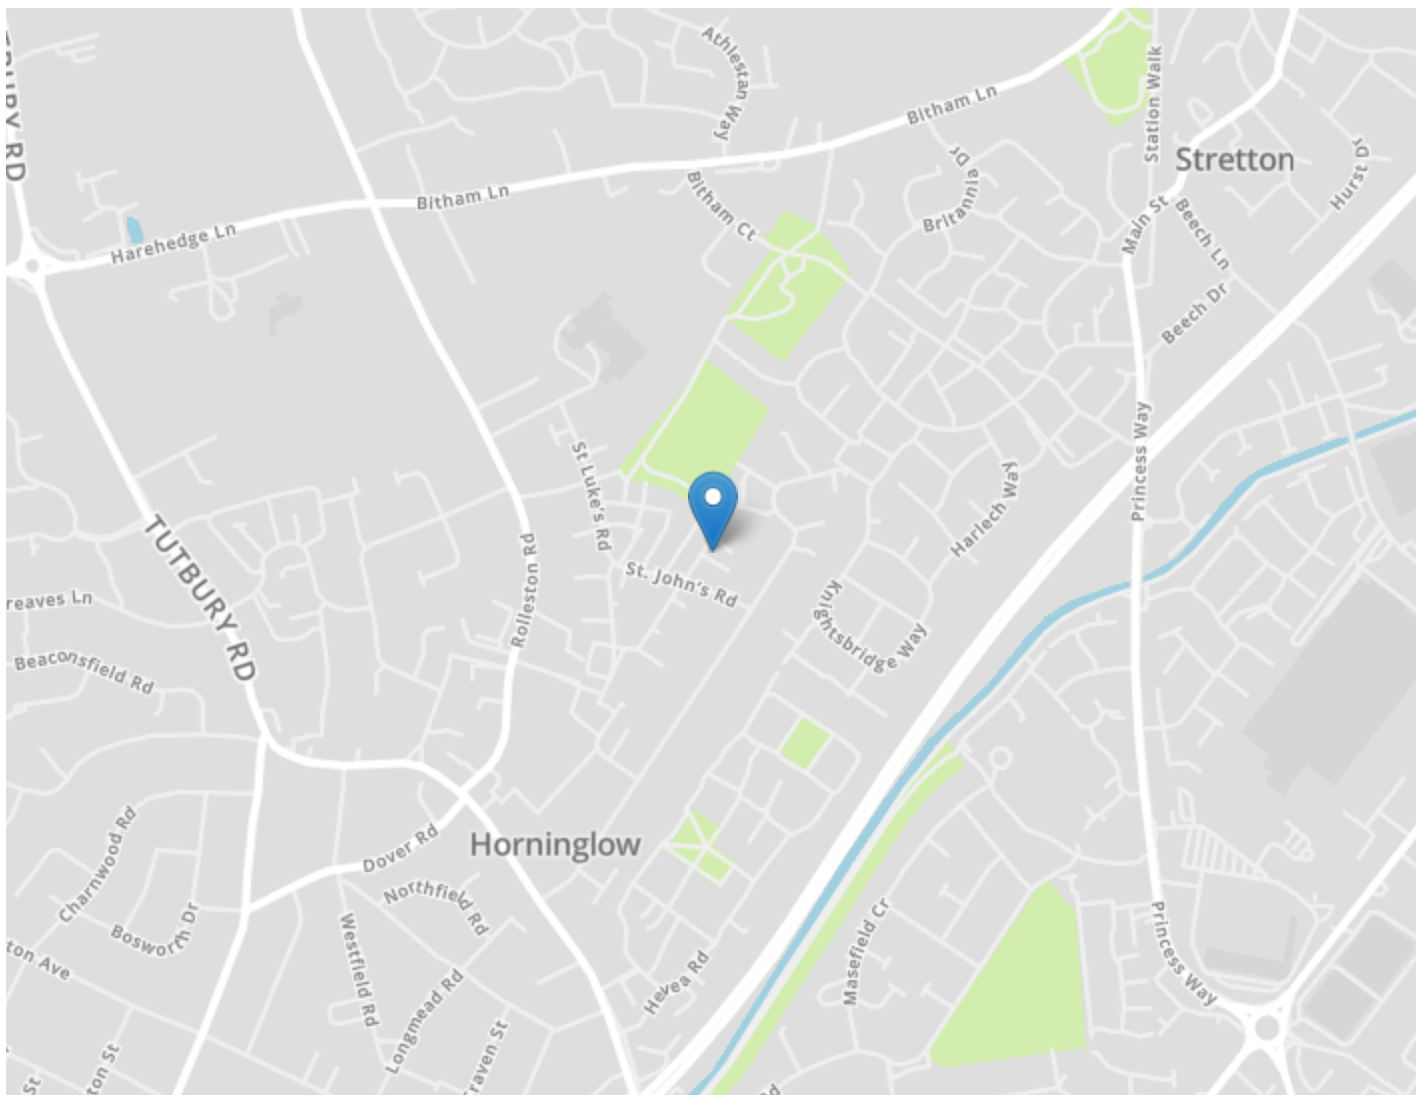

#### DRAFT DETAILS ONLY

Please note these are draft details only as we are awaiting confirmation of their accuracy from the vendors. If any point is of particular importance to you please contact us for clarification prior to making any arrangements to view.

Crew Partnership for themselves and the vendors of this property whose agents they are, give notice that these particulars are not to be relied upon as a statement or representation of the fact and do not constitute any part of an offer or a contract. Intending purchasers must satisfy themselves by inspection or otherwise as to the correctness of each and any statements contained in these particulars. The vendors do not make or give and neither do Crew Partnership (nor any person in their employment) have authority to make any representation or warranty whatsoever in relation to the property.

Please note that Crew Partnership have not checked any of the appliances or the central heating system included in the sale. All prospective purchasers should satisfy themselves on this point prior to entering into a contract.

#### THE MONEY LAUNDERING REGULATIONS 2003

Due to a change in the legislation as from the 1st March 2004, we are required to check your identification before: 1. Proceeding to market any property. 2. Should you make an offer on one of our properties, and this offer becomes acceptable and before we can instruct solicitors to proceed with the transaction. Suitable identification can be current signed passport, New styled driving license with photograph, Inland tax notification. (This is a legal requirement and applies to all Estate Agents).

#### FLOORPLANS

We are proud to provide floorplans on all of our property particulars. However, these plans are intended as a GUIDE TO LAYOUT only. All dimensions are approximate. DO NOT SCALE.