


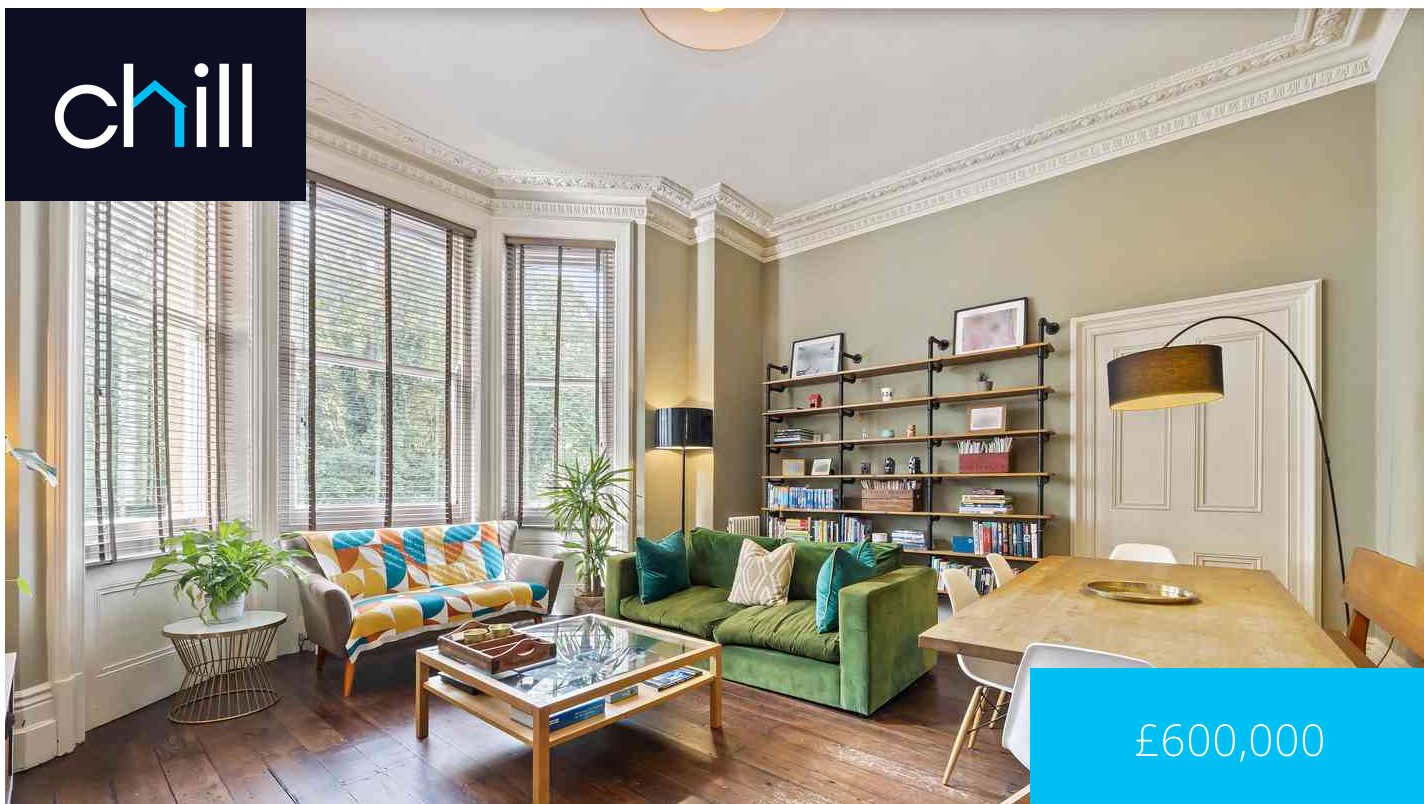

£600,000

Cromwell Road, Hove, 3EB

Flat 2 Bedrooms 2 Bathrooms

Share of Freehold



An exceptional two bedroom, two bathroom - Grade II listed period apartment with a share of the freehold, private courtyard and no onward chain.

- Exceptional condition throughout
- Over 1200 Sq. Ft of internal living space
- Just moments from Hove mainline rail station
- Two bedrooms, two bathrooms split level apartment
- Private south facing courtyard plus large communal garden
- Grand high ceilings and period features throughout
- Additional access from street level



Russell Chilvers

01273 569 233

Russell@chillhomes.co.uk

3/48 Rochester House,
Rochester Gardens,
Hove, BN3 3AW





Russell Chilvers


01273 569 233

Russell@chillhomes.co.uk


3/48 Rochester House,
Rochester Gardens,
Hove, BN3 3AW



Cromwell Road

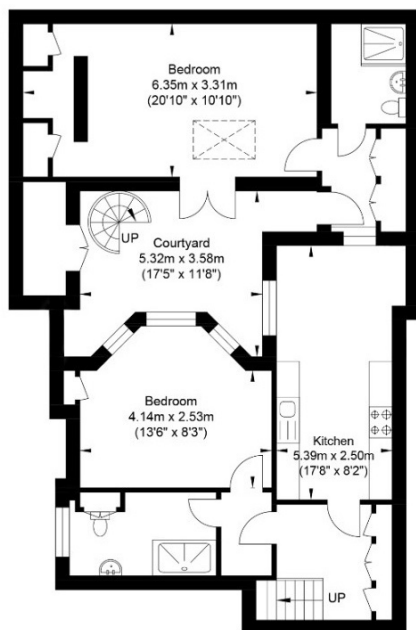

Lower Ground Floor
Approximate Floor Area
883.07 sq ft
(82.04 sq m)

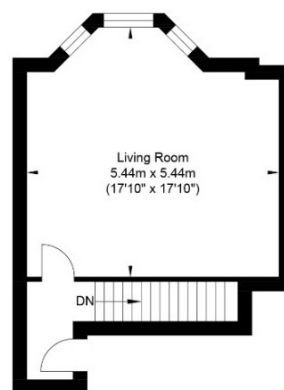

Ground Floor
Approximate Floor Area
342.07 sq ft
(31.78 sq m)

Approximate Gross Internal Area (Excluding Courtyard) = 113.82 sq m / 1225.14 sq ft
Illustration for identification purposes only, measurements are approximate, not to scale.



Russell Chilvers



01273 569 233



Russell@chillhomes.co.uk

3/48 Rochester House,
Rochester Gardens,
Hove, BN3 3AW

