


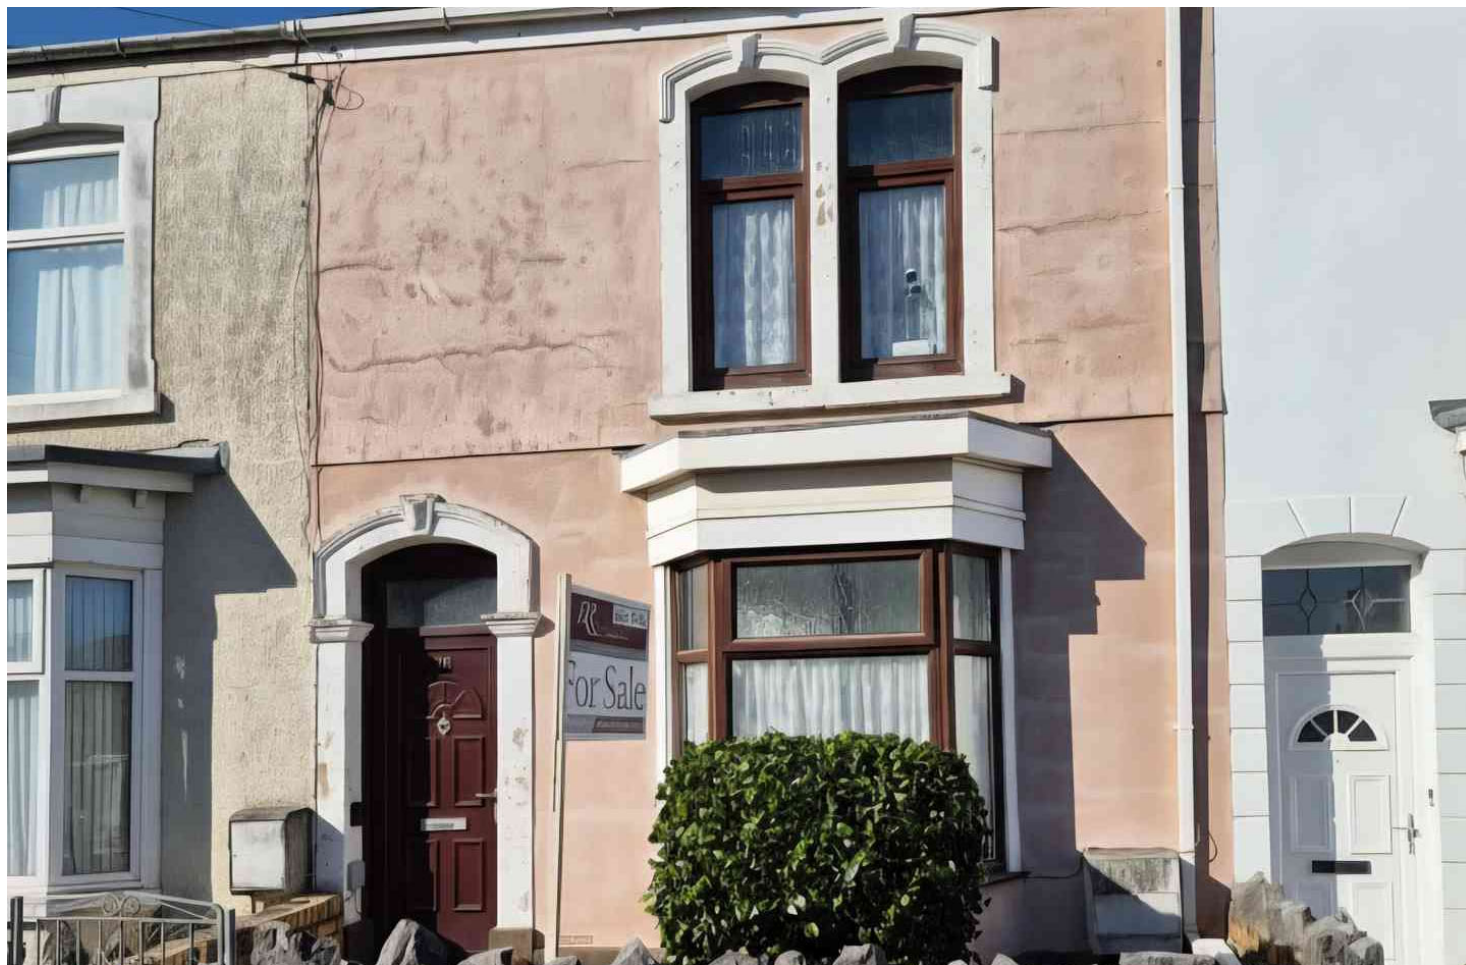

18 Marlborough Road, Brynmill, Swansea, West Glamorgan SA2 0EA


Guide Price £170,000 For Sale

Property Features

- Mid Terrace 3 Bedroom House
- Generous sized property
- Centrally heated
- In need of some modernisation
- Ideal Location
- To be offered for sale by Public Auction
- To be held at The Garden Suite at Rasoi Indian Kitchen, Pontlliw, Swansea SA4 9DY
- On Wednesday 29th October 2025 at 3 p.m.

Property Summary

A mid terrace three bedroom property of traditional construction under a pitched tiled roof with a flat roof extension to rear, being rendered to the elevations and benefiting from uPVC windows, doors and rainwater goods. The property has a garden to the rear with a small walled garden to the front. The property is in need of modernisation throughout.

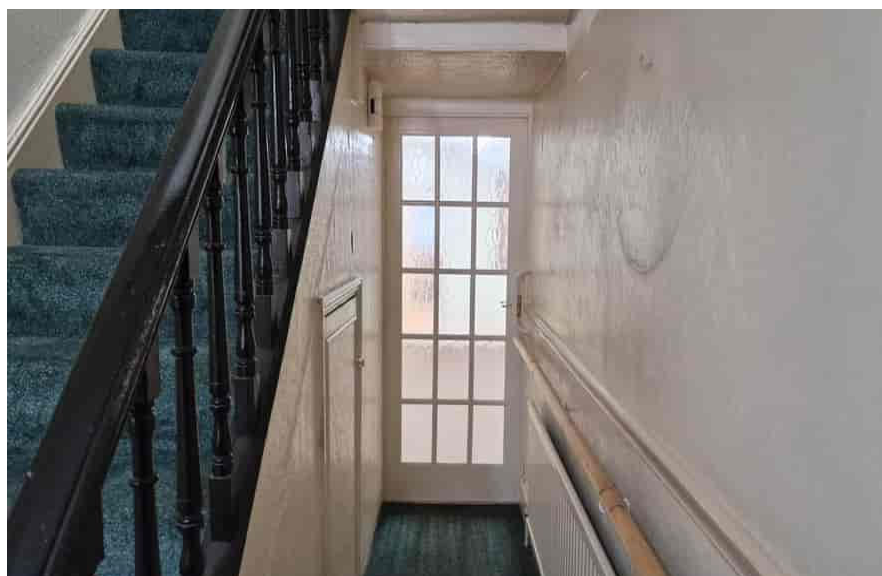

Full Details

Description

To be offered for sale by Public Auction (Subject to conditions of sale and unless sold previously) A mid terrace three bedroom property of traditional construction under a pitched tiled roof with a flat roof extension to rear; being rendered to the elevations and benefiting from uPVC windows, doors and rainwater goods. The property has a garden to the rear with a small walled garden to the front. The property is in need of modernisation throughout.

Situation

The property is located in a popular residential area due to its close proximity to Swansea University Singleton Campus and near to the City Centre. The area benefits from a range of local amenities including shops, cafes, takeaways and services along Brynymor Road and nearby Uplands Crescent with GP Surgeries and Pharmacies and Singleton Hospital being some 1 mile distant. Regular bus routes service the area with the sea front being a short walking distance away, offering scenic walks and cycle paths.

The property is accessed directly from Marlborough Road with easy access to road links to include the A4067 Mumbles Road and the M4 Motorway.

The Accommodation

UPVC double glazing throughout.
Back boiler gas central heating.
Fibre Optic Broadband

Ground Floor

Entrance Porch

Tiled floor

Hallway

Understairs storage cupboard. Radiator. Carpet.

Stairs to first floor



Sitting Room

3.62m x 3.24m (11' 11" x 10' 8") Bay window to front. Radiator. Traditional fireplace. Light fixture. Carpet

Lounge

2.85m x 3.40m (9' 4" x 11' 2") Window to rear. Built in storage cupboards. Traditional fireplace. Carpet. Radiator

Dining Room

2.86m x 4.62m (9' 5" x 15' 2") Carpet. Gas fire (working but not tested). Heating thermostat. Storage cupboard. Window to side. Radiator

Glass door leading to: -



Kitchen

2.86m x 2.71m (9' 5" x 8' 11") Base and wall units. Integrated electric cooker and hob. Stainless steel sink. Lino floor. Radiator. Window to side. Door to rear garden.

Door leading to: -

Shower Room

1.75m x 1.70m (5' 9" x 5' 7") Single shower cubicle. Fully tiled surround. Lino floor. Window to rear.

Door to: -

Toilet

1.05m x 1.70m (3' 5" x 5' 7") W.C., wash hand basin. Mirrored wall cabinet. Window to rear. Window to side. Part tiled surround



First Floor

Bathroom

1.52m x 1.82m (5' 0" x 6' 0") W.C., panelled bath, pedestal wash hand basin. Window to side. Radiator. Carpet

Bedroom No. 1

2.86m x 2.30m (9' 5" x 7' 7") Large built in cupboard housing tank. Window to rear. Radiator. Carpet



Bedroom No. 2

2.85m x 3.21m (9' 4" x 10' 6") Traditional fireplace. Radiator. Window to rear

Bedroom No. 3

4.66m x 3.43m (15' 3" x 11' 3") Built in storage cupboard. Traditional fireplace. Window to front

Outside

Walled garden to front.
Brick wall surround enclosed rear garden. Concreted

Tenure

Freehold with vacant possession. Title No. CYM914182

Services

Mains water, electricity, gas and drainage. None of the services have been inspected or tested.

Wayleaves, Easements and Rights of Way

The property is sold subject to and with the benefit of all rights, including rights of way, whether public or private, light, support, drainage, water and electricity supplies and any other rights and obligations, easements and proposed wayleaves for mains, pylons, stays, cables, drains and water, gas and other pipes, whether referenced or not.

Council Tax Band


Band D - Approximately £2118.28 2025/2026. City & County of Swansea


Energy Performance

Grade D

Viewing

Strictly by appointment with the Auctioneers. Please contact Swansea Office 01792 650705 or email property@reesrichards.co.uk

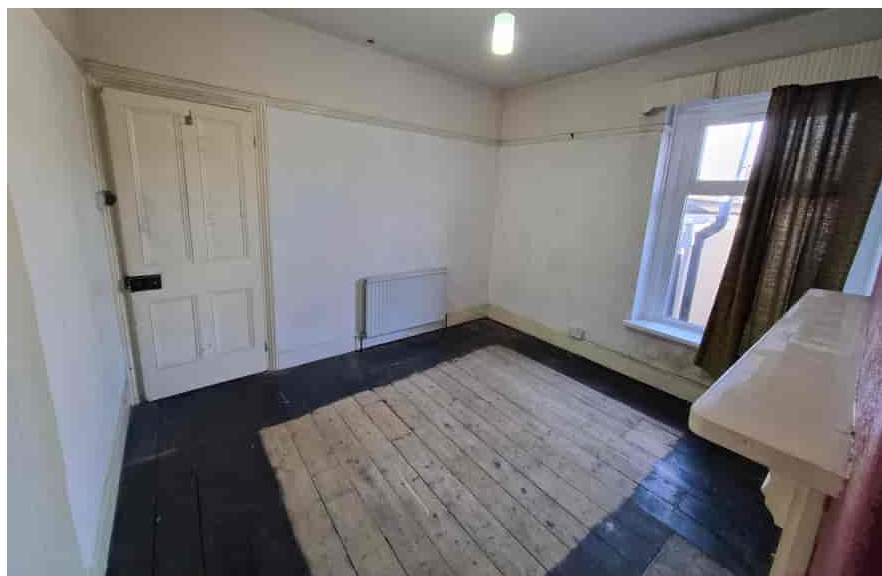

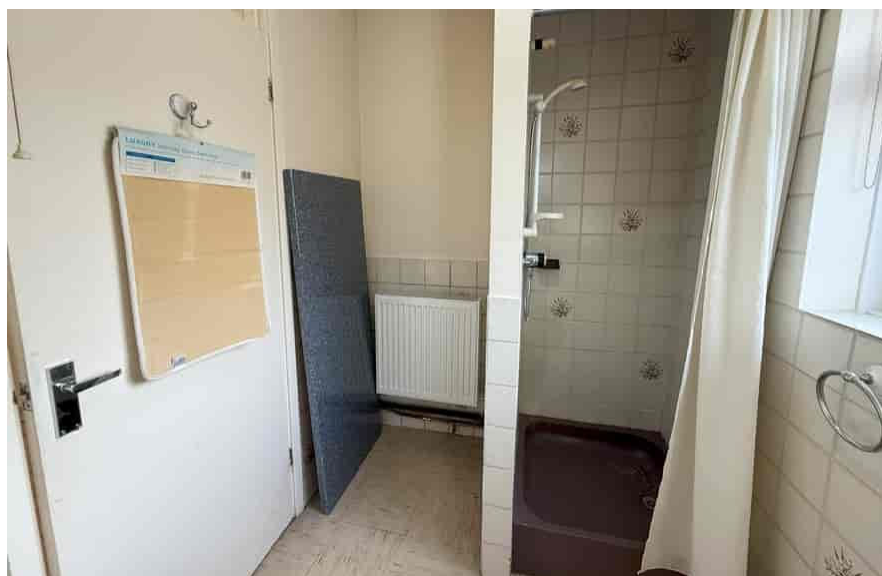

Energy Efficiency Rating


	Current	Potential
Very energy efficient - lower running costs		
(92+) A		
(81-91) B		
(69-80) C		78
(55-68) D	58	
(39-54) E		
(21-38) F		
(1-20) G		
Not energy efficient - higher running costs		
England, Scotland & Wales		EU Directive 2002/91/EC



Total area: approx. 102.8 sq. metres (1107.0 sq. feet)
18 Marlborough Road, Brynmill, -

HM Land Registry
Official copy of
title plan

Title number **CYM914182**
Ordnance Survey map reference **SS6392NE**
Scale **1:1250**
Administrative area **Swansea / Abertawe**

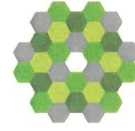

© Crown copyright and database rights 2025 Ordnance Survey AC0000851063.
You are not permitted to copy, sub-license, distribute or sell any of this data to third parties in any form.



This official copy is incomplete without the preceding notes page.
Mae'r copi swyddogol hwn yn anghyflawn heb y dudalen nodiadau flaenorol.

AUCTION CONDUCT CONDITIONS

1. The catalogue is issued only on the basis that you accept these auction conduct conditions. They govern our relationship with you and cannot be disapplied or varied by the sales conditions (even by a condition purporting to replace the whole of the Common Auction Conditions). They can be varied only if we agree.

2. Our Role: -

- 2.1 As agents for each seller we have authority to: -
 - a) Prepare the catalogue from information supplied by or on behalf of each seller;
 - b) Offer each lot for sale;
 - c) Sell each lot;
 - d) Receive and hold deposits;
 - e) Sign each sale memorandum, and
 - f) Treat a contract as repudiated if the buyer fails to sign a sale memorandum or pay a deposit as required by these auction conduct conditions.
- 2.2 Our decision on the conduct of the auction is final.
- 2.3 We may cancel the auction, or alter the order in which lots are offered for sale. We may also combine or divide lots. A lot may be sold or withdrawn from sale prior to the auction.
- 2.4 You acknowledge that to the extent permitted by law we owe you no duty of care and you have no claim against us for any loss.

3. Bidding and reserve prices: -

- 3.1 All bids are to be made in pounds sterling exclusive of any applicable VAT.
- 3.2 We may refuse to accept a bid. We do not have to explain why.
- 3.3 If there is a dispute over bidding we are entitled to resolve it, and our decision is final.

Partners

Ian Howell JP MRICS FAAV
Matthew Lloyd MRICS MNAEA
Dylan Williams MRICS MNAEA
Christine Davies MRICS FAAV

Consultants

Keith Richards
Stuart Phillips
Martyn Jenkins FAAV
Luke Lawrence BSc ANAEA

Associate Partners

Rhys James MRICS MNAEA

Swansea Head Office

Druslyn House
De la Beche Street
Swansea
SA1 3HH

Tel: 01792 650705

Carmarthen Office

12 Spilman Street
Carmarthen
Carmarthenshire
SA31 1LQ

Tel: 01267 612 021

Tenby Office

Quay Hill
Tenby
Pembrokeshire
SA70 7BX

Tel: 01834 526 126



- 3.4 Unless stated otherwise each lot is subject to a reserve price (which may be fixed just before the lot is offered for sale). If no bid equals or exceeds the reserve price the lot will be withdrawn from the auction.
- 3.5 Where there is a reserve price the seller may bid (or ask us or another agent to bid on the seller's behalf) up to the reserve price but may not make a bid equal to or exceeding the reserve price. You accept that it is possible that all bids up to the reserve price are bids made by or on behalf of the seller.
- 3.6 Where a guide price (or range of prices) is given that guide is the minimum price at which, or range of prices within which, the seller might be prepared to sell at the date of the guide price. But guide prices may change. The last published guide price will normally be at or above any reserve price, but not always, as the seller may fix the final reserve price just before the bidding commences.

4. The Particulars and other information: -

- 4.1 We have taken reasonable care to prepare particulars that correctly describe each lot. The particulars are based on information supplied by or on behalf of the seller. You need to check that the information in the particulars is correct.
- 4.2 If the special conditions do not contain a description of the lot, or simply refer to the relevant lot number, you take the risk that the description contained in the particulars is incomplete or inaccurate, as the particulars have been prepared by a conveyancer and are not intended to form part of a legal contract.

5. Important note prior to auction: -

- 5.1 All prospective purchasers must register with the Auctioneers providing proof of identity with either a copy of their passport or driving licence which must include the photograph of the individual together with a copy of a recent utility bill.
- 5.2 Bids cannot be accepted unless the proof of identity is clarified prior to the auction.
- 5.3 This applies to everybody including people known to the Auctioneers.

Swansea Head Office
Druslyn House
De la Beche Street
Swansea
SA1 3HH

Tel: 01792 650705

Carmarthen Office
12 Spilman Street
Carmarthen
Carmarthenshire
SA31 1LQ

Tel: 01267 612 021

Tenby Office
Quay Hill
Tenby
Pembrokeshire
SA70 7BX

Tel: 01834 526 126



PROPERTY AUCTION GUIDELINES

Sales Particulars

Particulars for each Lot will contain a Guide Price. Please remember this only represents a view as to where the value may lie.

Finance

Should you require finance to purchase a property at Auction, (eg. Mortgage, bank loan, etc) it is advisable to have this arranged with the relevant Bank/Building Society prior to Auction. All lenders will require a survey to be carried out, therefore these can and should be done before the property is sold at auction. If you are a cash buyer, it is also advisable for you have a survey carried out on the property prior to auction, but this is entirely your decision.

Legal Packs

The vendors solicitor will prepare a legal pack containing copies of Conditions of sale, and all other legal documents, searches, plans, Title deeds, etc for each Lot. The pack will be available at our offices prior to Auction and can be inspected at any time during opening hours. Should you wish for your own copy of these documents, these can be sent by email free of charge, however, should you require a paper copy there will be a charge of £30.00 (inclusive of VAT) per Lot. It is the responsibility of the bidders to verify with the vendors solicitor that the pack they receive is accurate and complete. You buy subject to the terms of the contract and all documentation whether or not you or your solicitor have read them.

Reserve

All properties placed at Auction will be offered subject to a reserve price. (This figure is usually set by the owner of a particular lot or a solicitor, on the day of the Auction) this is the minimum figure that the property can be sold for.

Making a Bid

Our Property Auctions commence promptly so please ensure that you arrive giving yourself plenty of time as all prospective purchasers MUST register their details with our Staff, prior to auction. On completion of the registration you will be given your own unique "Bidding Number". Once the Auction commences, please ensure that your bids are made clear to the Auctioneer. If you are successful in your bid, you will be asked to raise your bidding number so that the information can be logged against that particular Lot. (See additional notes on registration). Bids are accepted on the basis that you have read and understood the auction contract and other documentation comprising the legal pack as supplied by the vendors solicitor.

Contracts

On completion of the Property Auction, each successful purchaser will be asked to come forward to sign the relevant documents, and exchange of contracts then takes place. At this stage you will be required to pay a 10 per cent deposit, this can be either cash or cheque (made payable to relevant solicitors acting for that Particular Lot).

Completion

Usually takes place 28 days after exchange of contracts, at this time the balance of the monies will be required.

Registration

In order to comply with Money Laundering Act of 2017, Rees Richards & Partners require all prospective purchasers to register their details with our Staff prior to auction. Registration commences one hour prior to Auction commencement, you can also register at our offices before the Auction day if you so wish. The information/documents which must be presented in all cases are: -

- A photographic Driving License or Passport
- Proof of current residential address (utility bill in your name, building society or bank statement issued within the previous three months)

A photocopy MAY be taken as part of the auction process.

If a bidder is acting on behalf of a company, we still require a copy of the above documents along with written authority from that company. If a bidder is acting on behalf of another party, the documents detailed above, will be required for them also, as well as the other party, and a letter of authority from the person authorizing them to bid on their behalf.

Solicitor details will also be required, name address and telephone number as well as solicitor acting on your behalf

N.B. Rees Richards & Partners, for themselves and the vendor of a property, whose Agents they are give notice that: -

1. The particulars do not constitute any part of, an offer or contract.
2. Any intending purchaser MUST SATISFY himself/herself, by inspection or otherwise as to the correctness of each of the statements contained in the particulars, as neither Rees Richards nor anyone employed by them has authority to make or give any representation in relation to the property.
3. No liability is accepted for any travelling expenses incurred by the applicants in viewing properties that may have been sold or withdrawn.
4. The property shall be offered for sale subject to a reserve price and the vendors and their agents shall be entitled to bid.

AUCTION REGISTRATION

Date of Auction: _____

Name: _____

Address: _____

Proof of Identity Passport No _____

Driving License, No _____

Copy taken YES/NO

Utility Bill _____
(Issued within last three months)

Firm of Solicitors _____

FAO _____

Bidding Number _____