

Dons Cottage Proposed Rear addition



Side elevation




Side elevation towards Driveway




Entrance Elevation




Rear elevation towards Garden

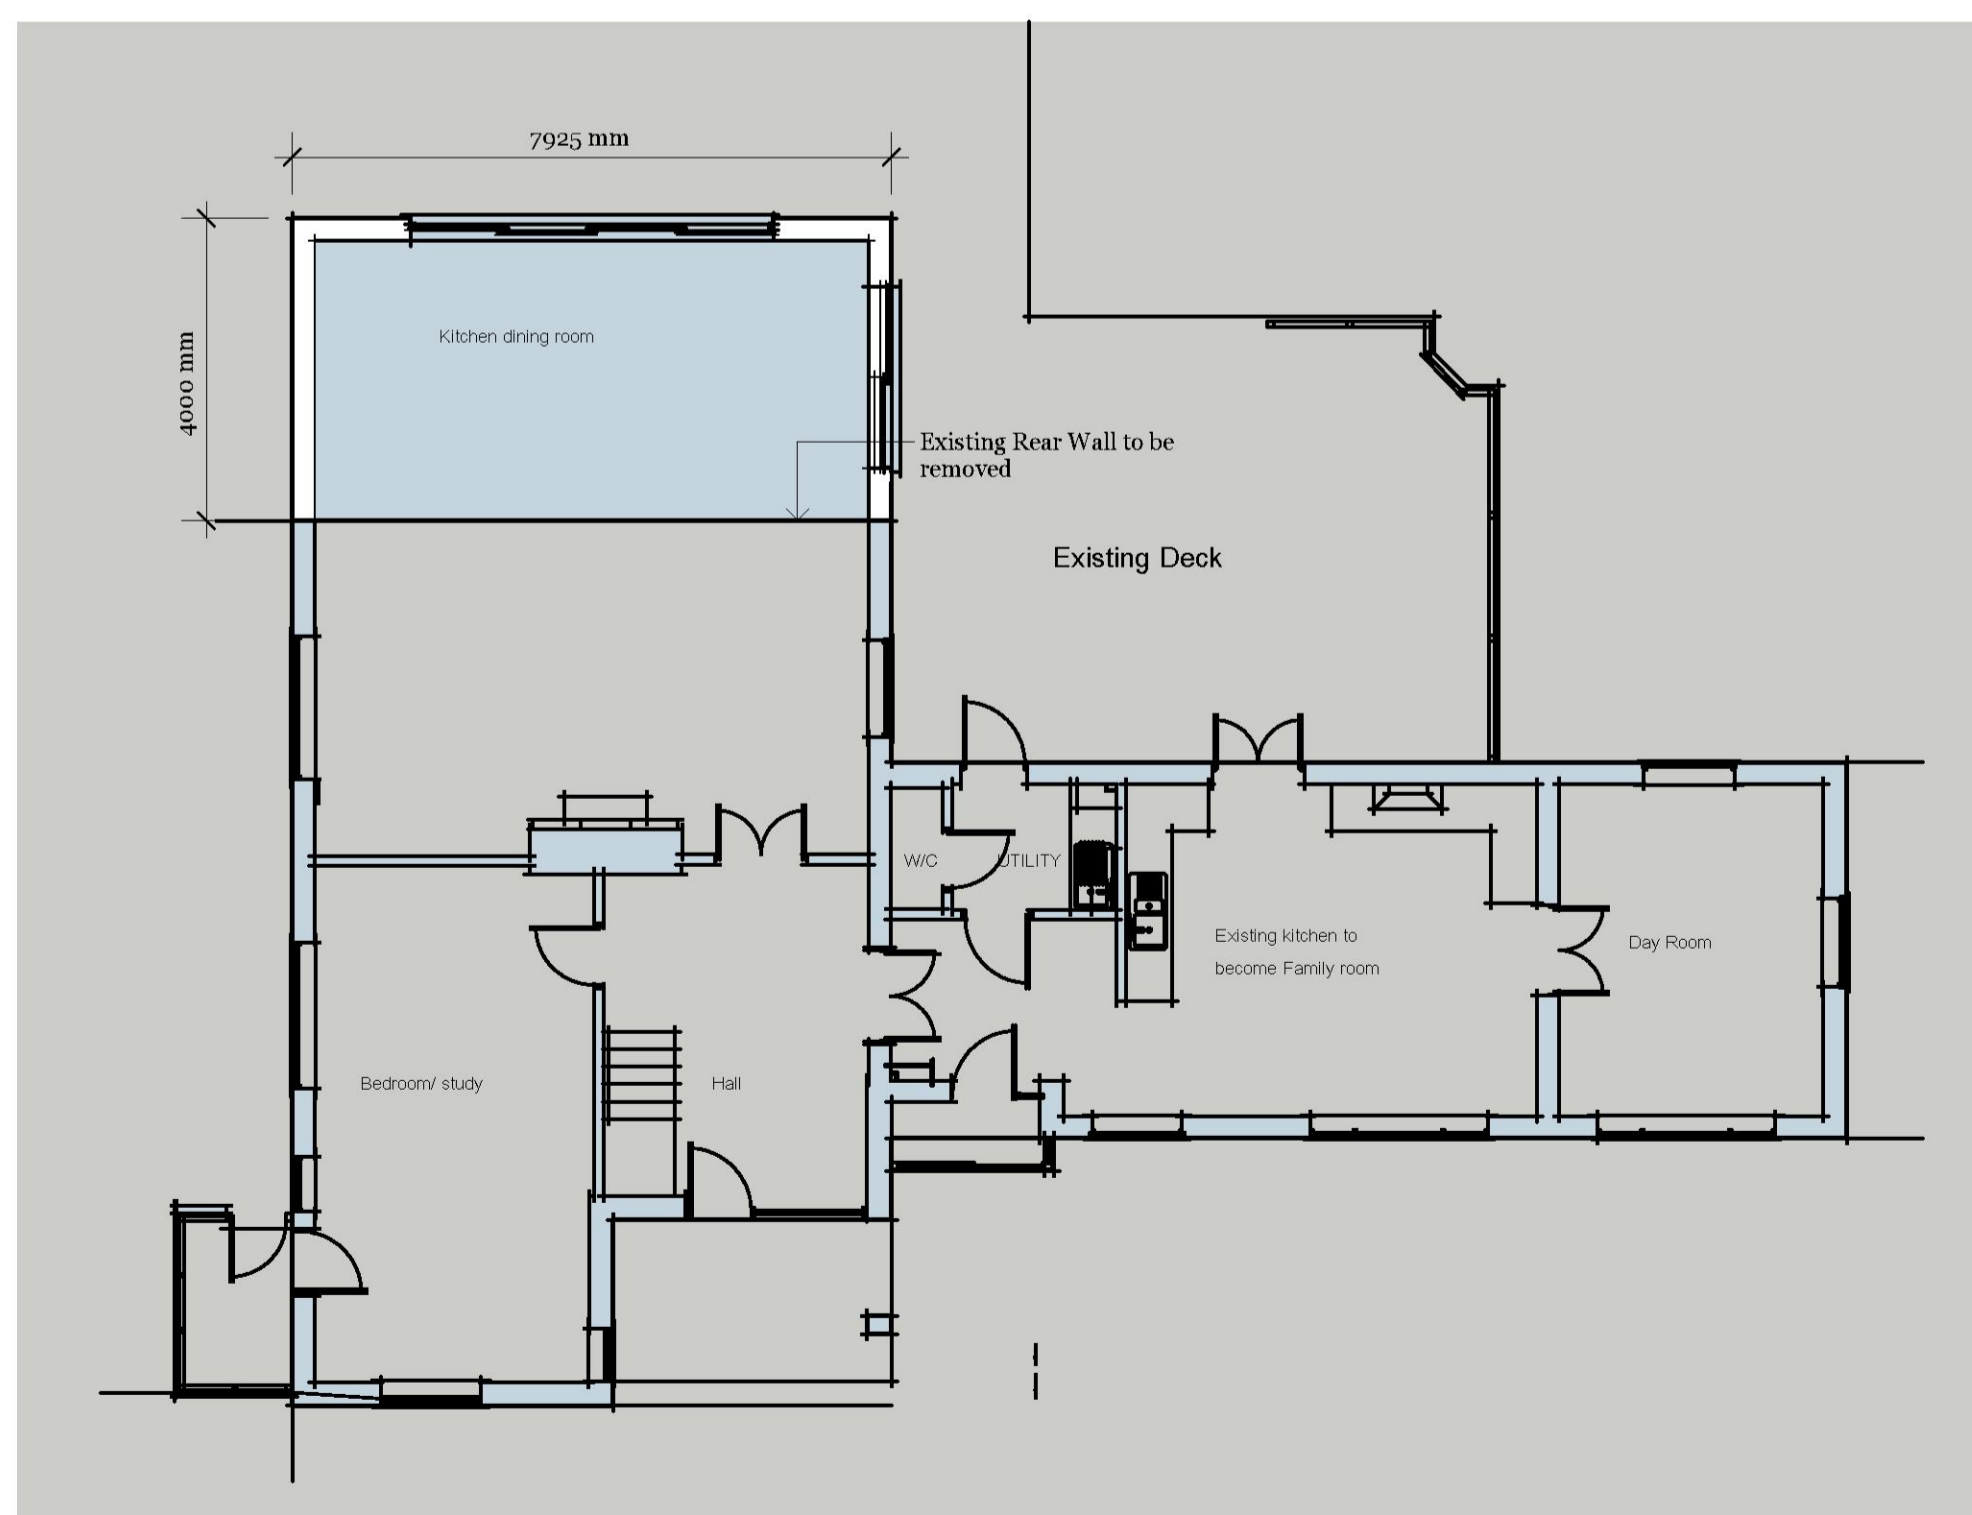

Proposed Plan at Ground

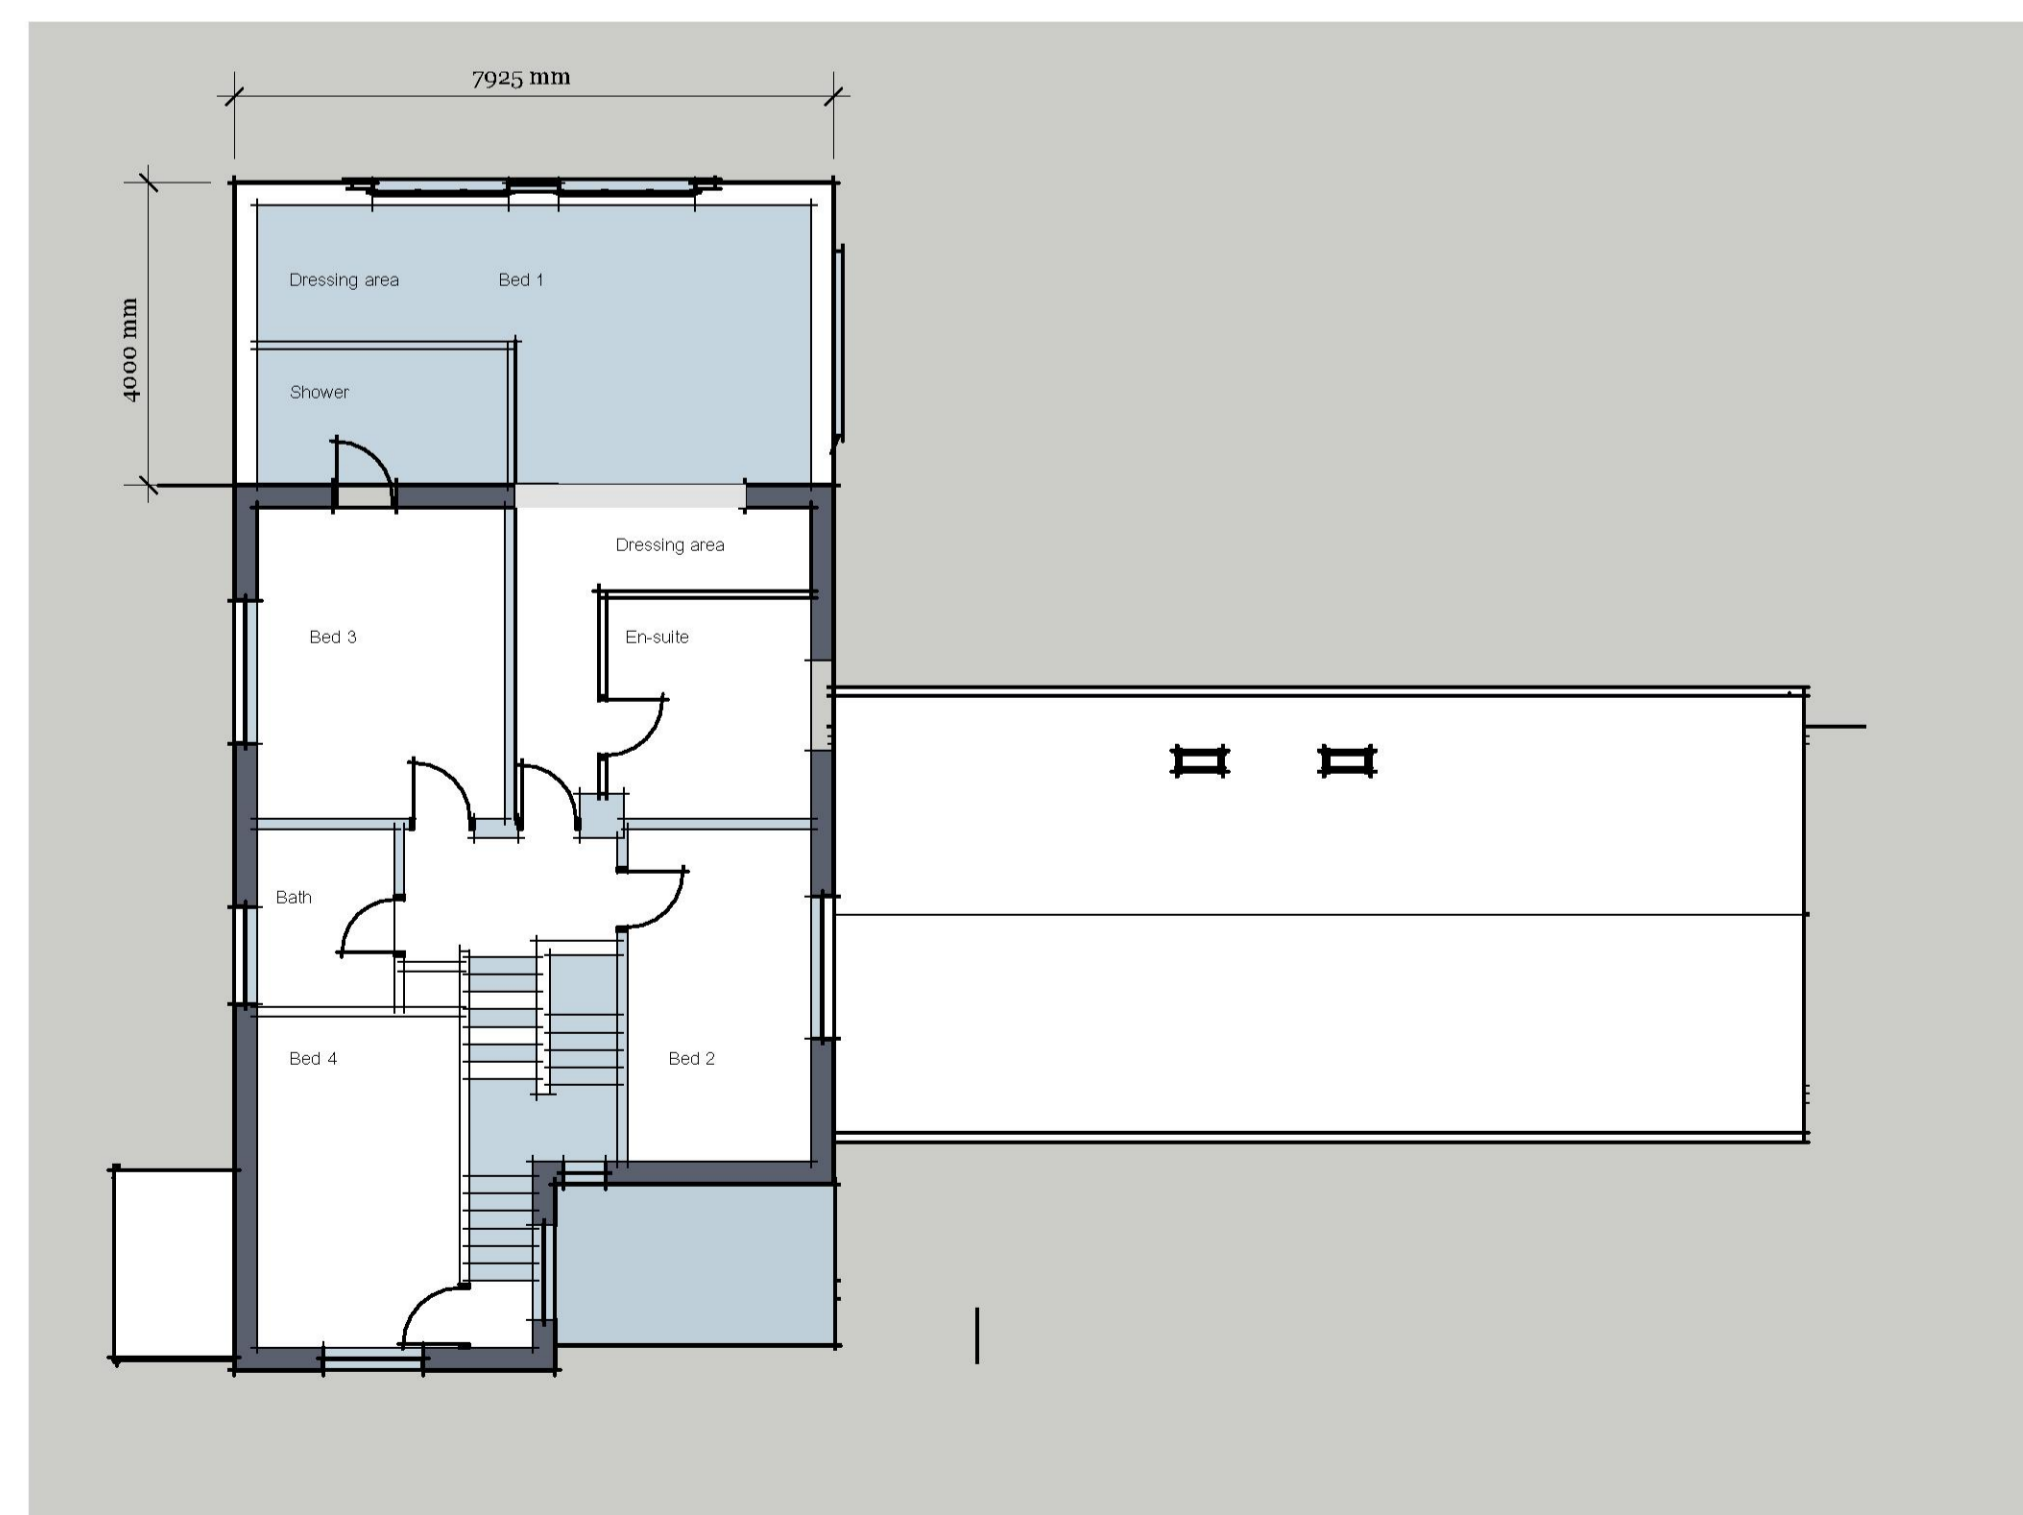

Proposed Plan at First

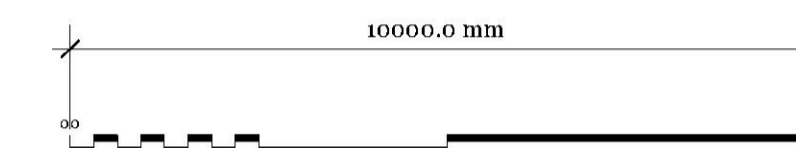

A - Minor revision to garage extension planting indicated and notes added.


Project

Dons Cottage

Drawing Title

**Proposed Rear addition
Plans and elevations**

Client

Unit ONE Webb House
Portsmouth Road Ripley
GU23 6ER
(t) 01483-820335
info@jbp.org.uk



Architecture Planning
Conservation Design



07-17	1:100 A1	95577	P021A
-------	-------------	-------	-------